


590702

# 伊那市下水道台帳施設平面図


590203	590204	590303
590701	590702	
590703	590704	



令和八年三月

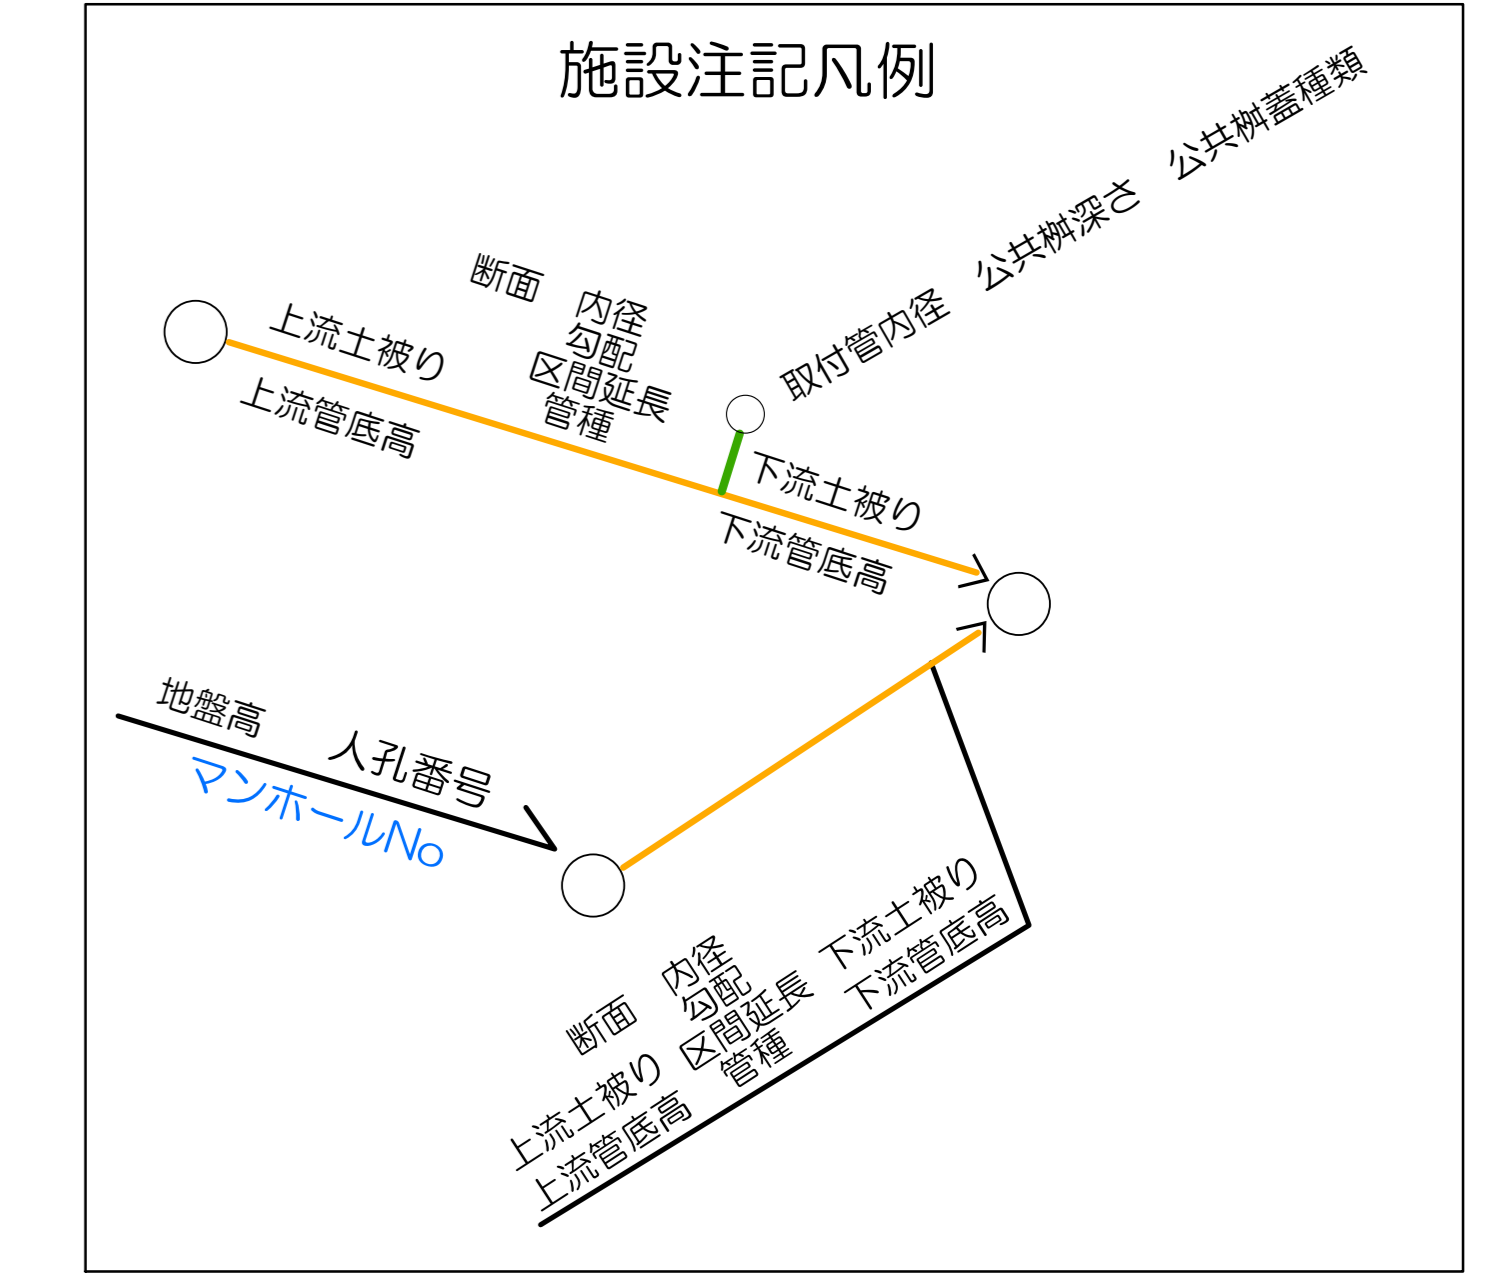

1:500

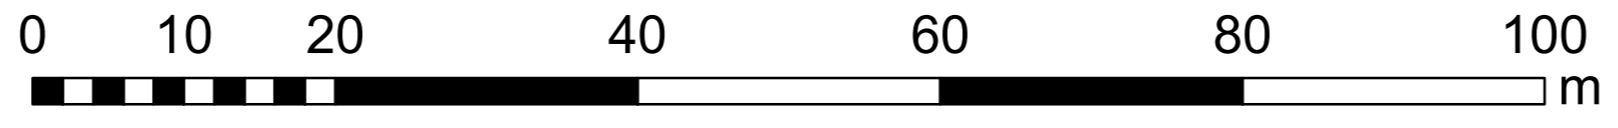

伊那市 水道部