



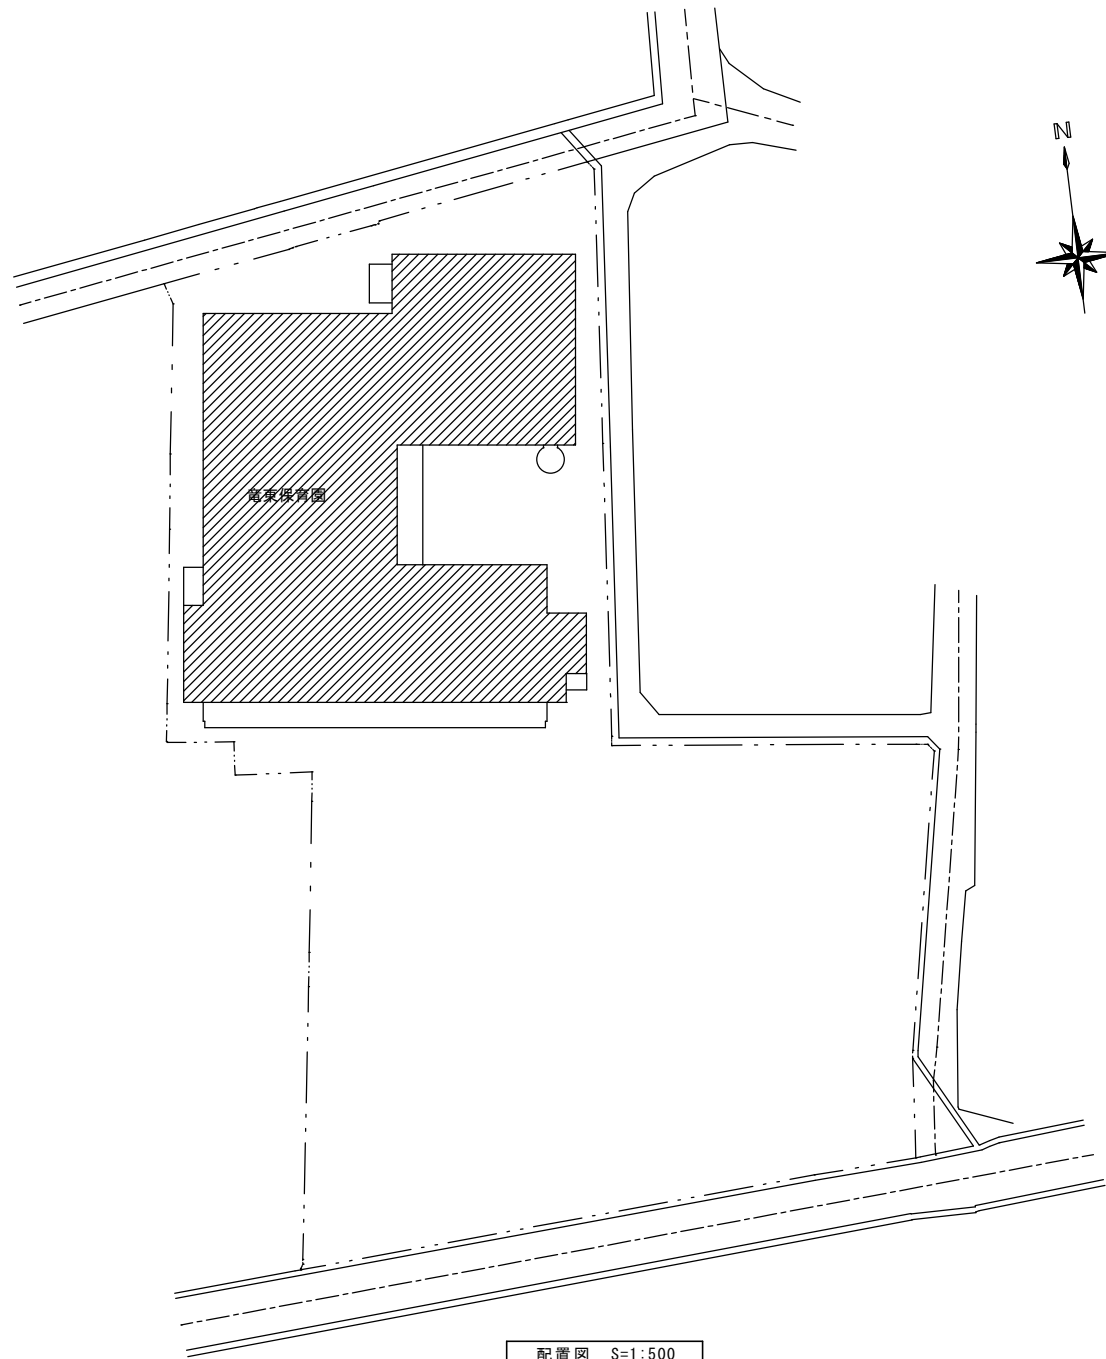


配置図 S=1:500



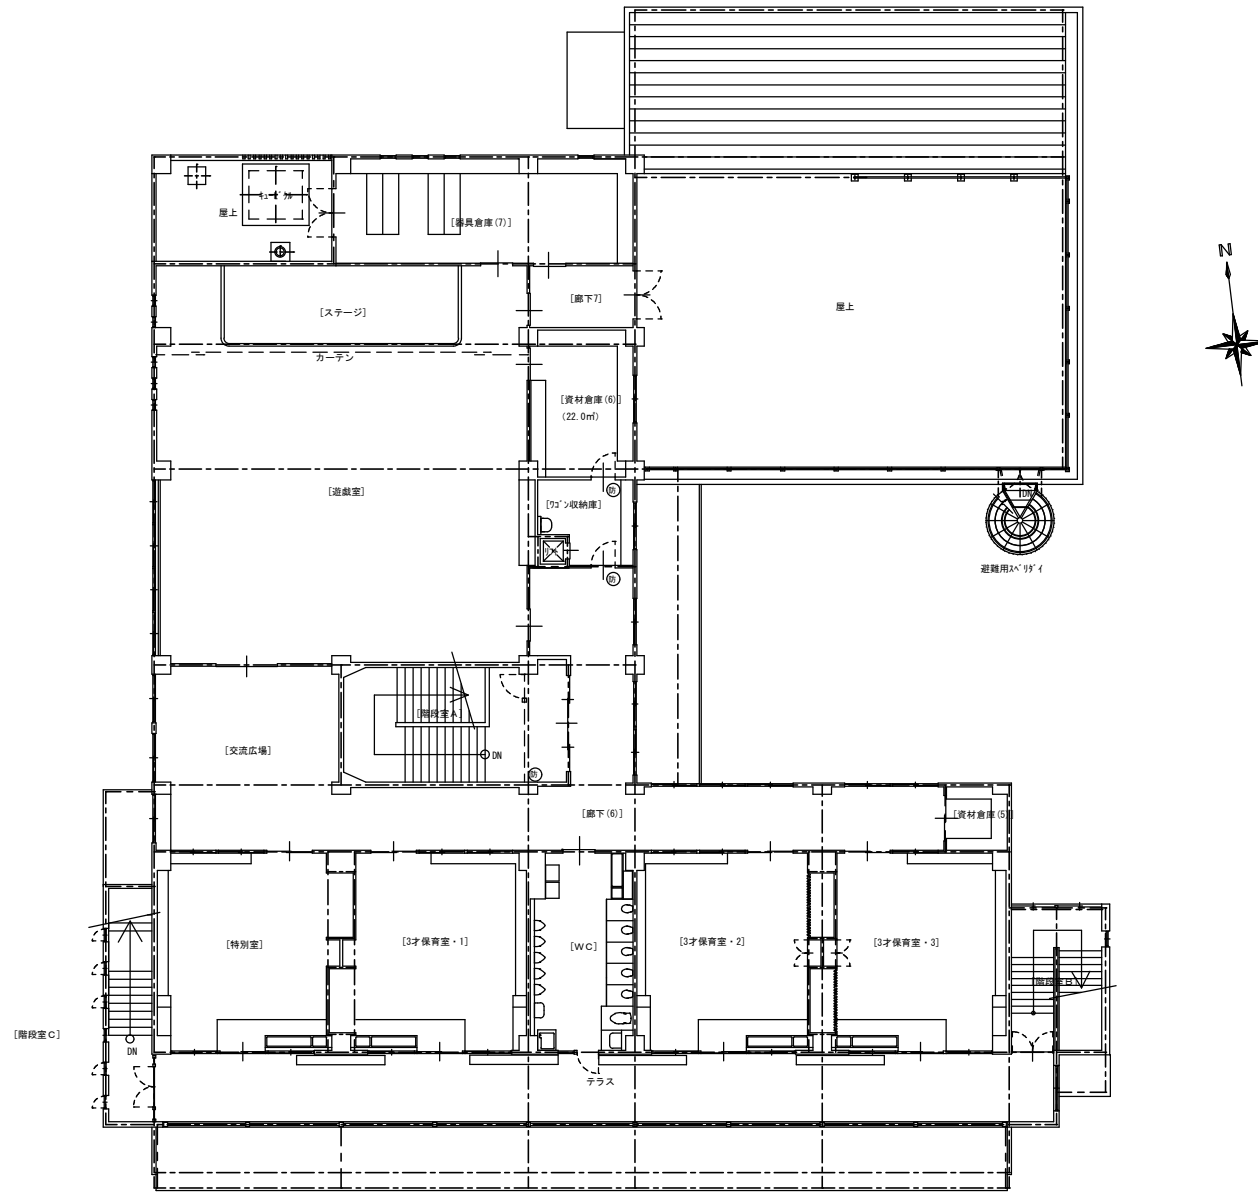



2階平面図 S=1:200

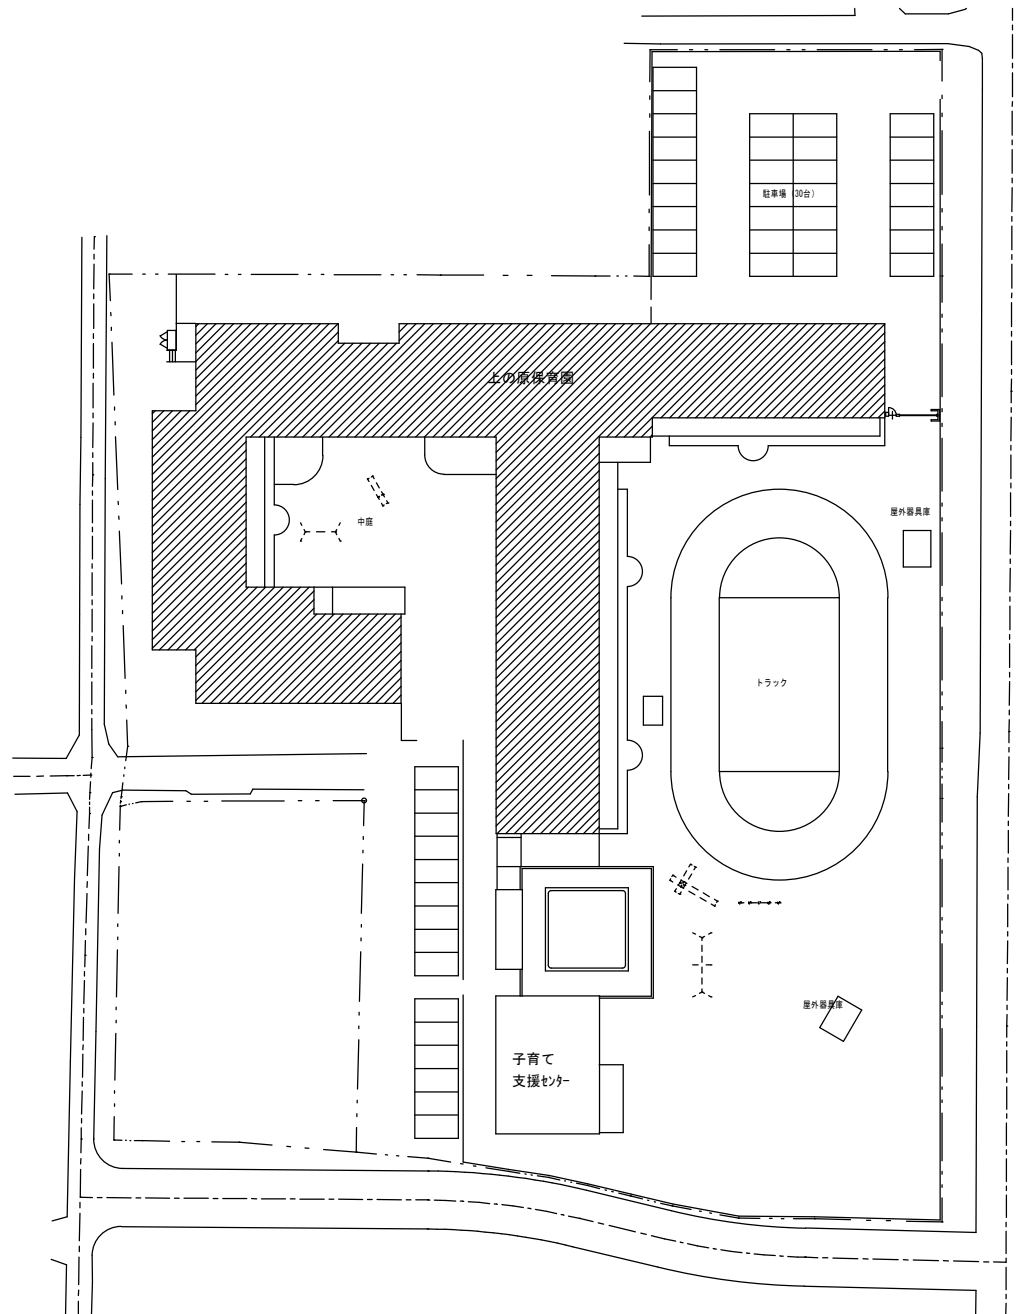


配置図 S=1:500



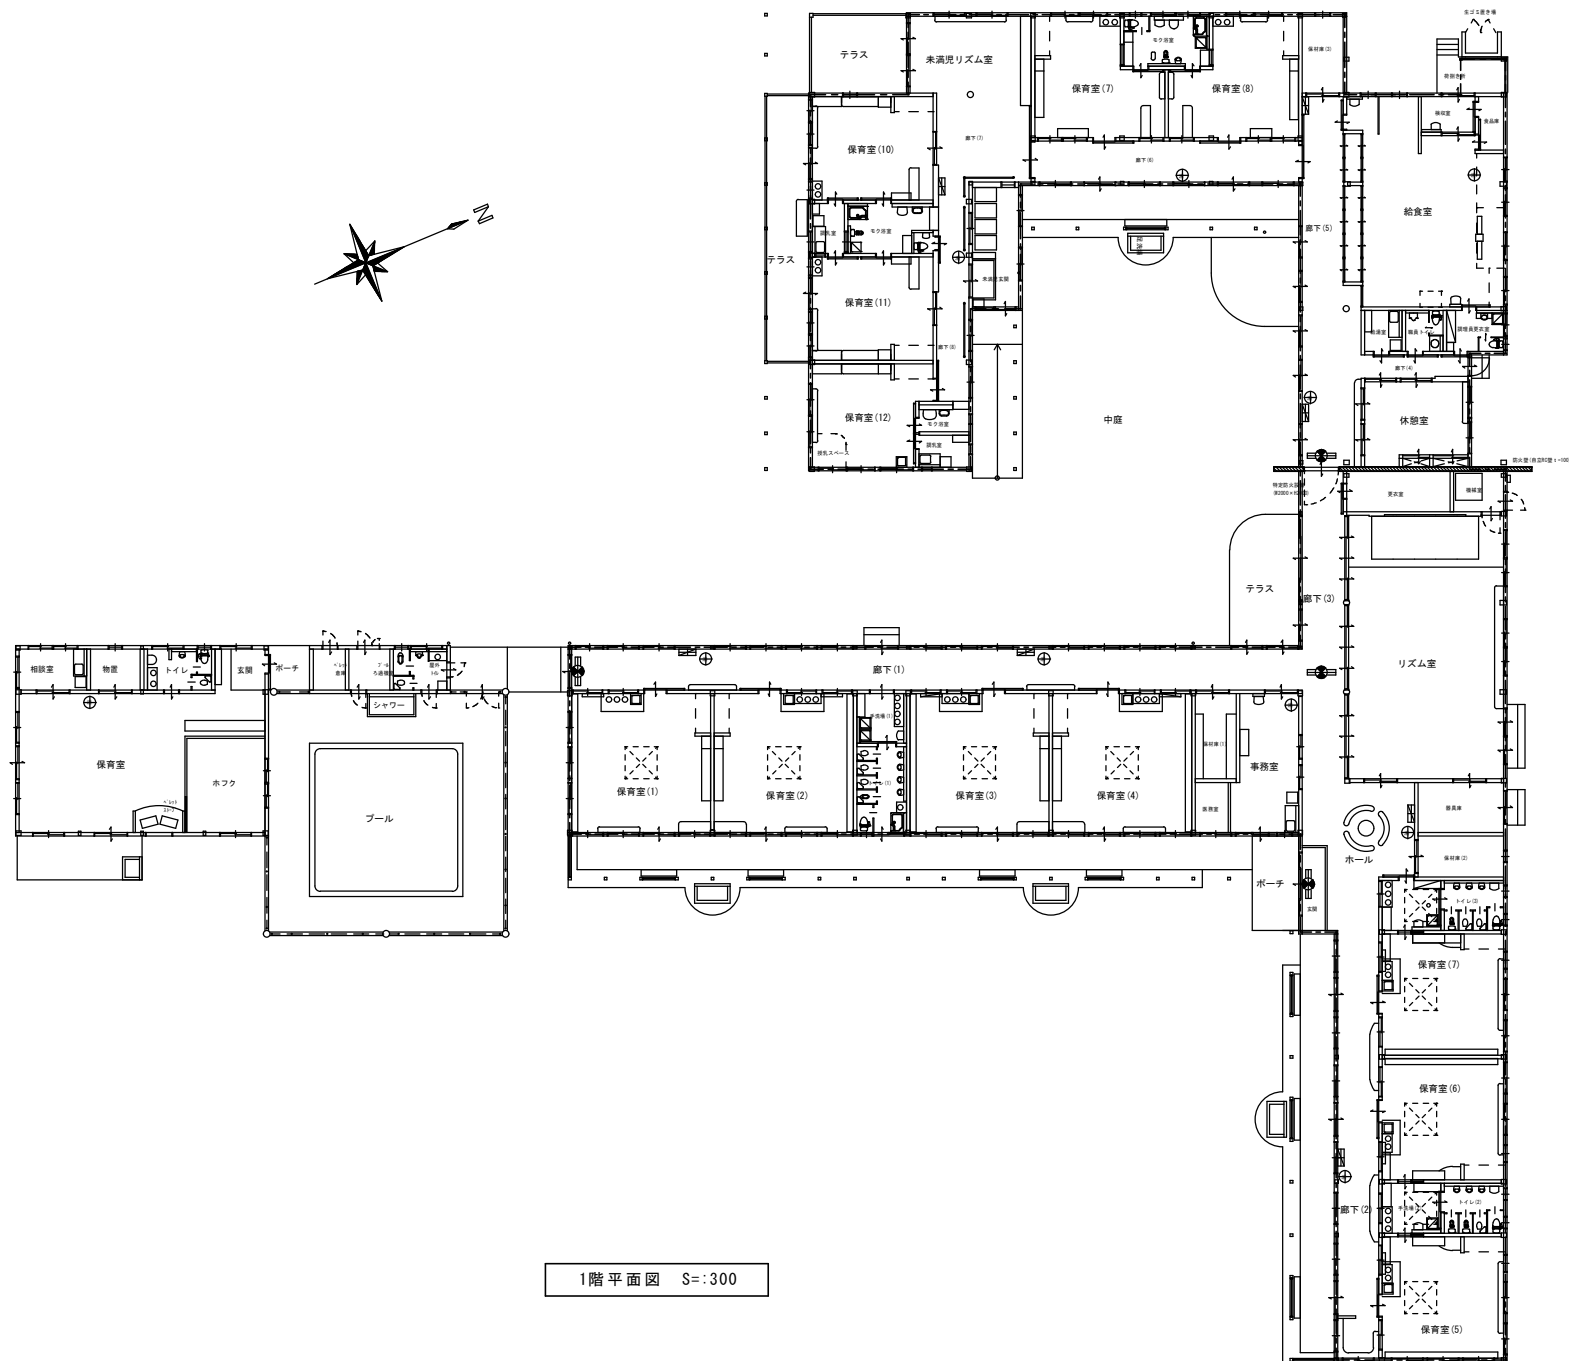


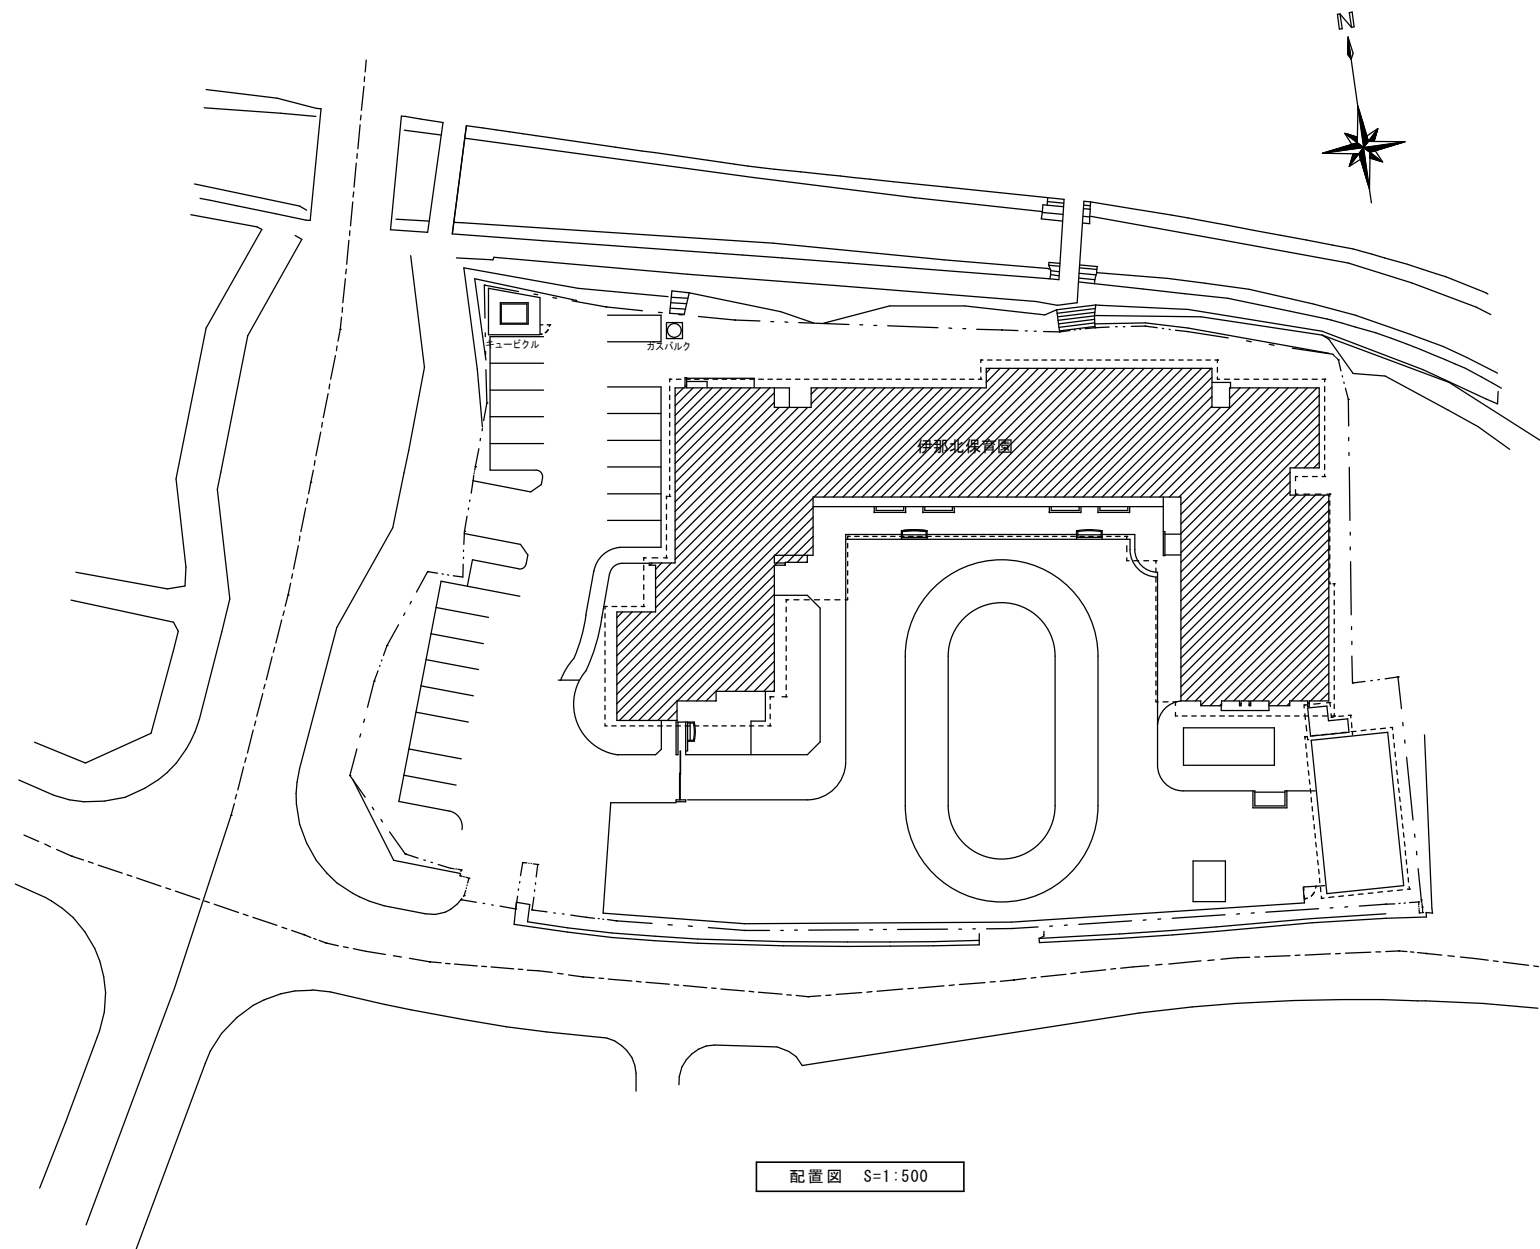


配置図 S=1:500

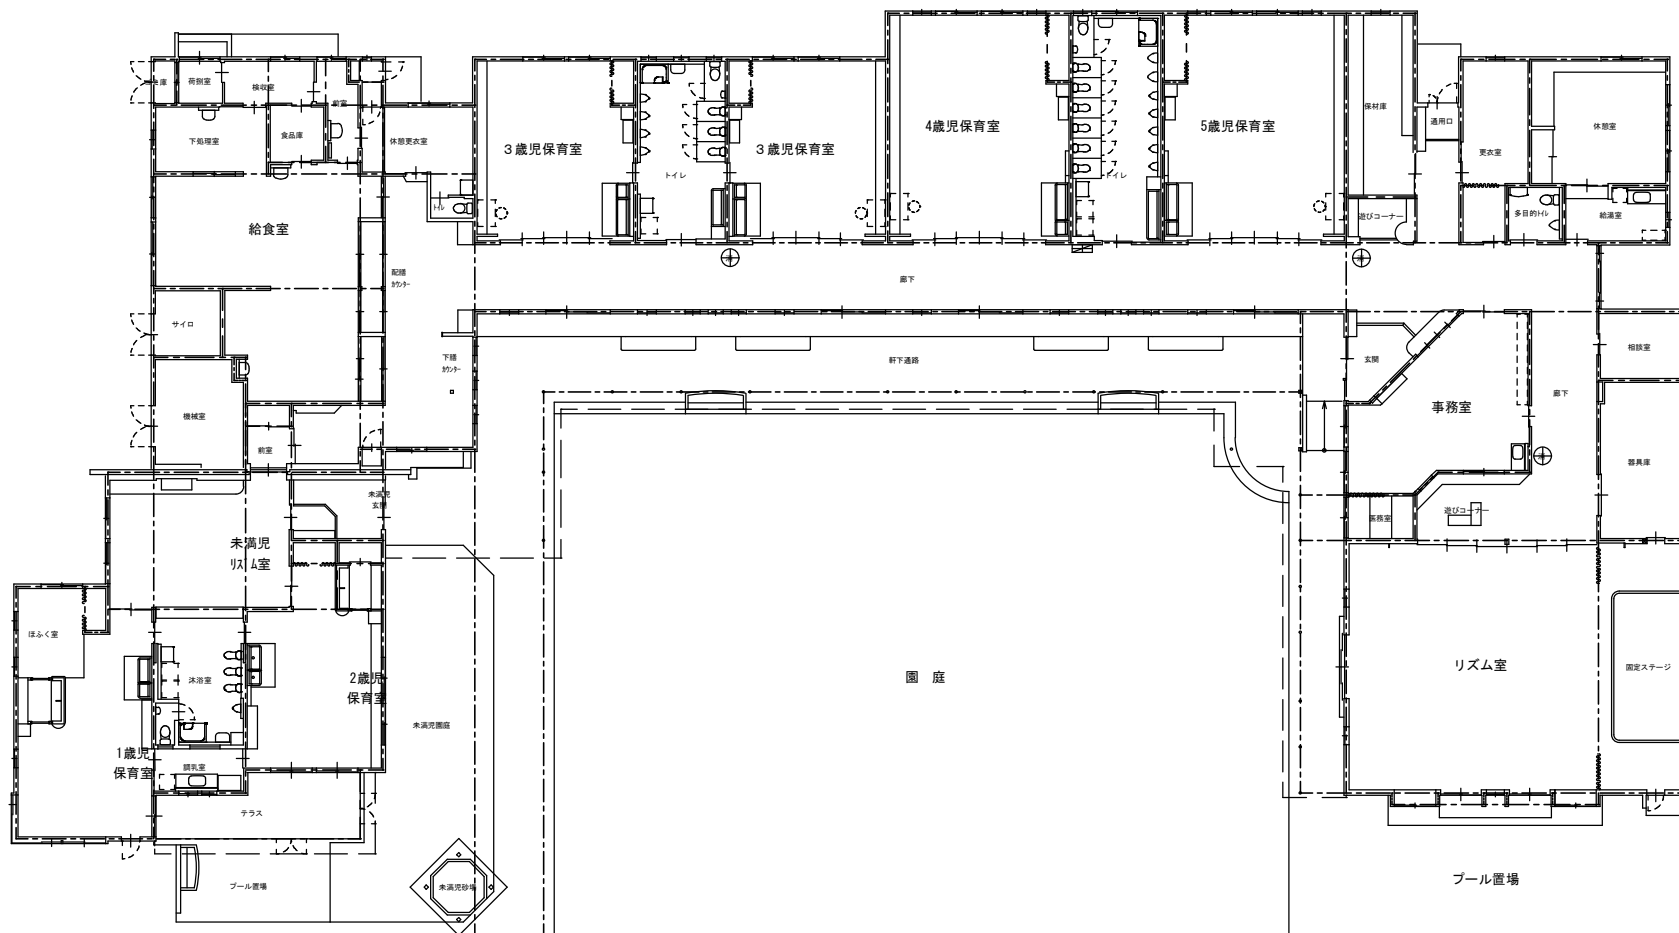


1階平面図 S=:300

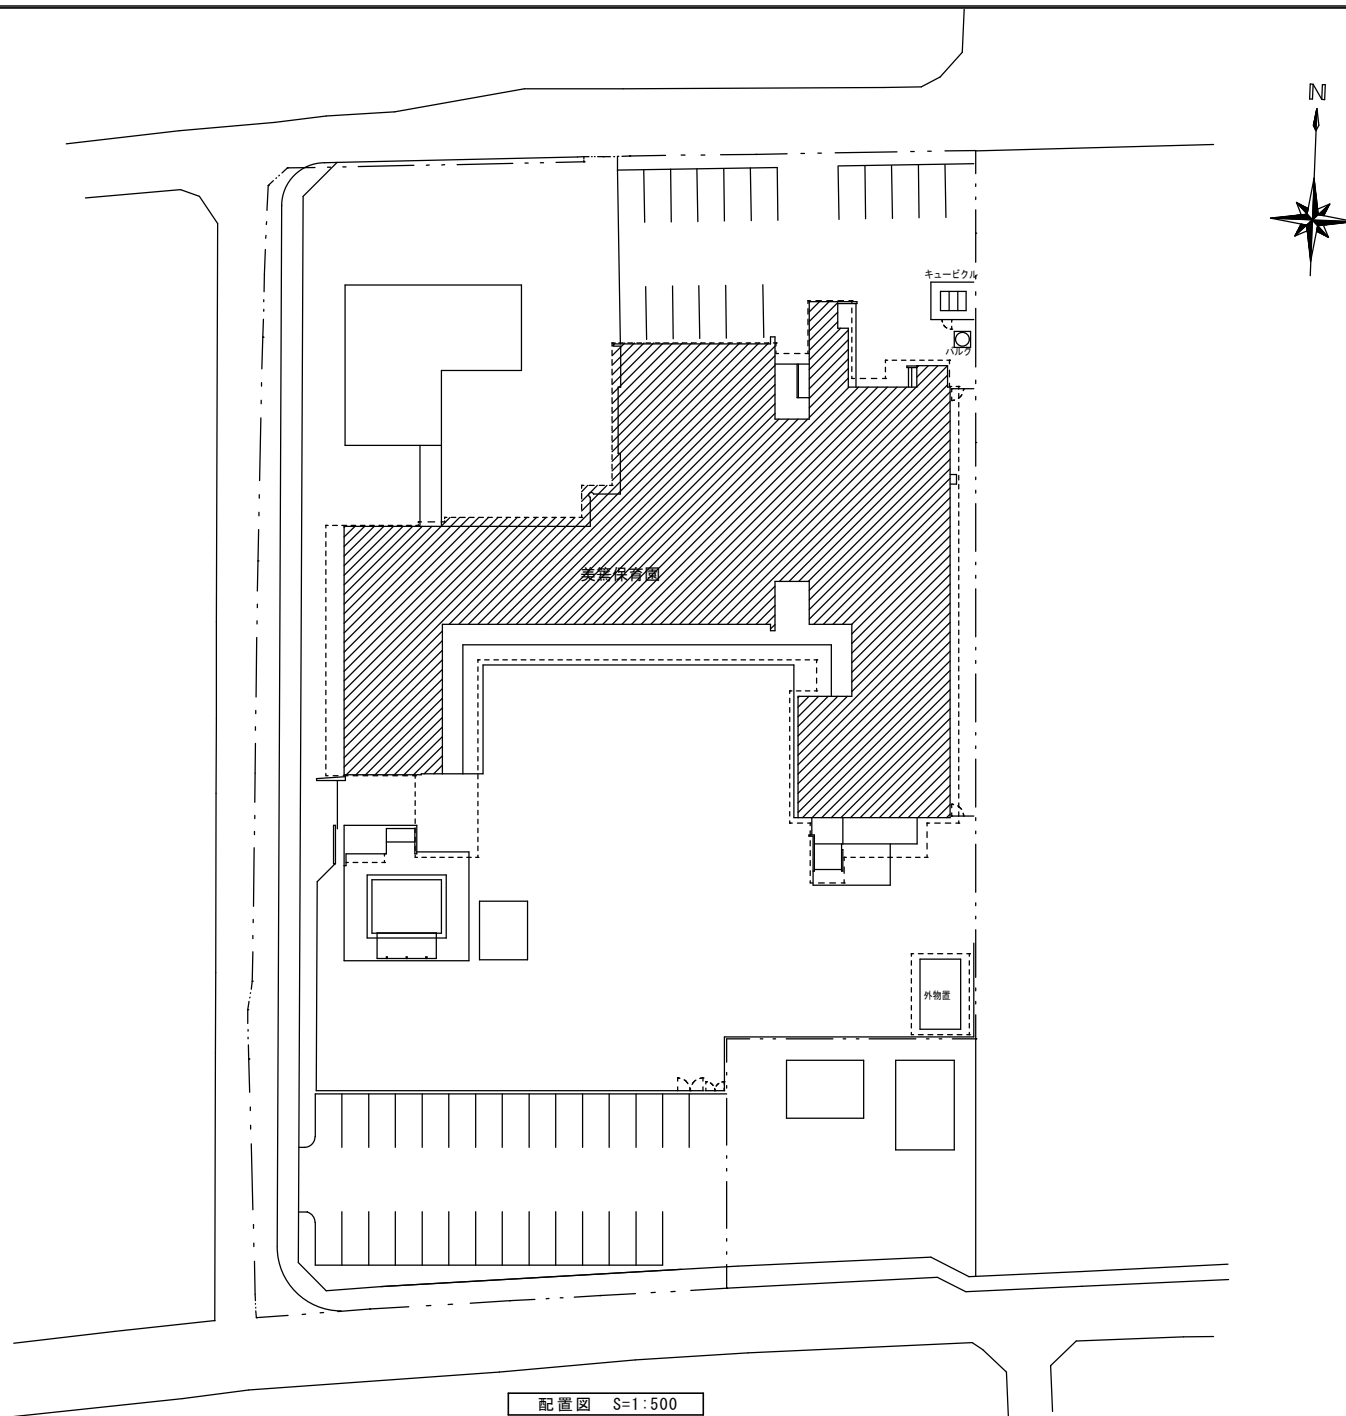


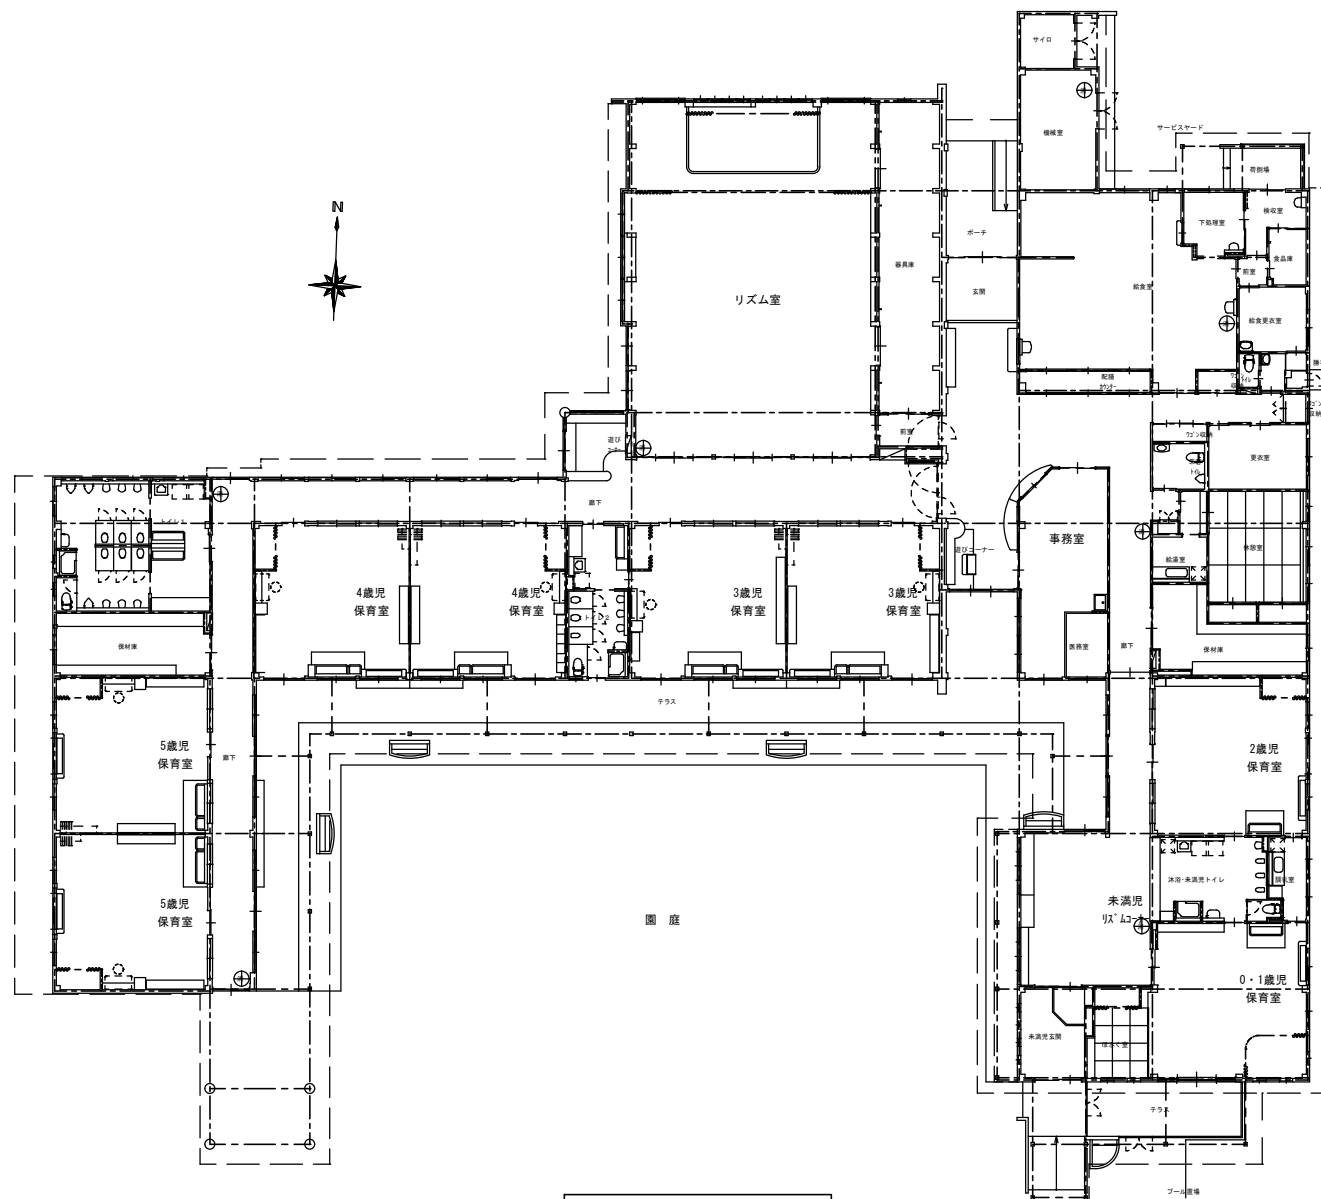


1階平面図 S=:300

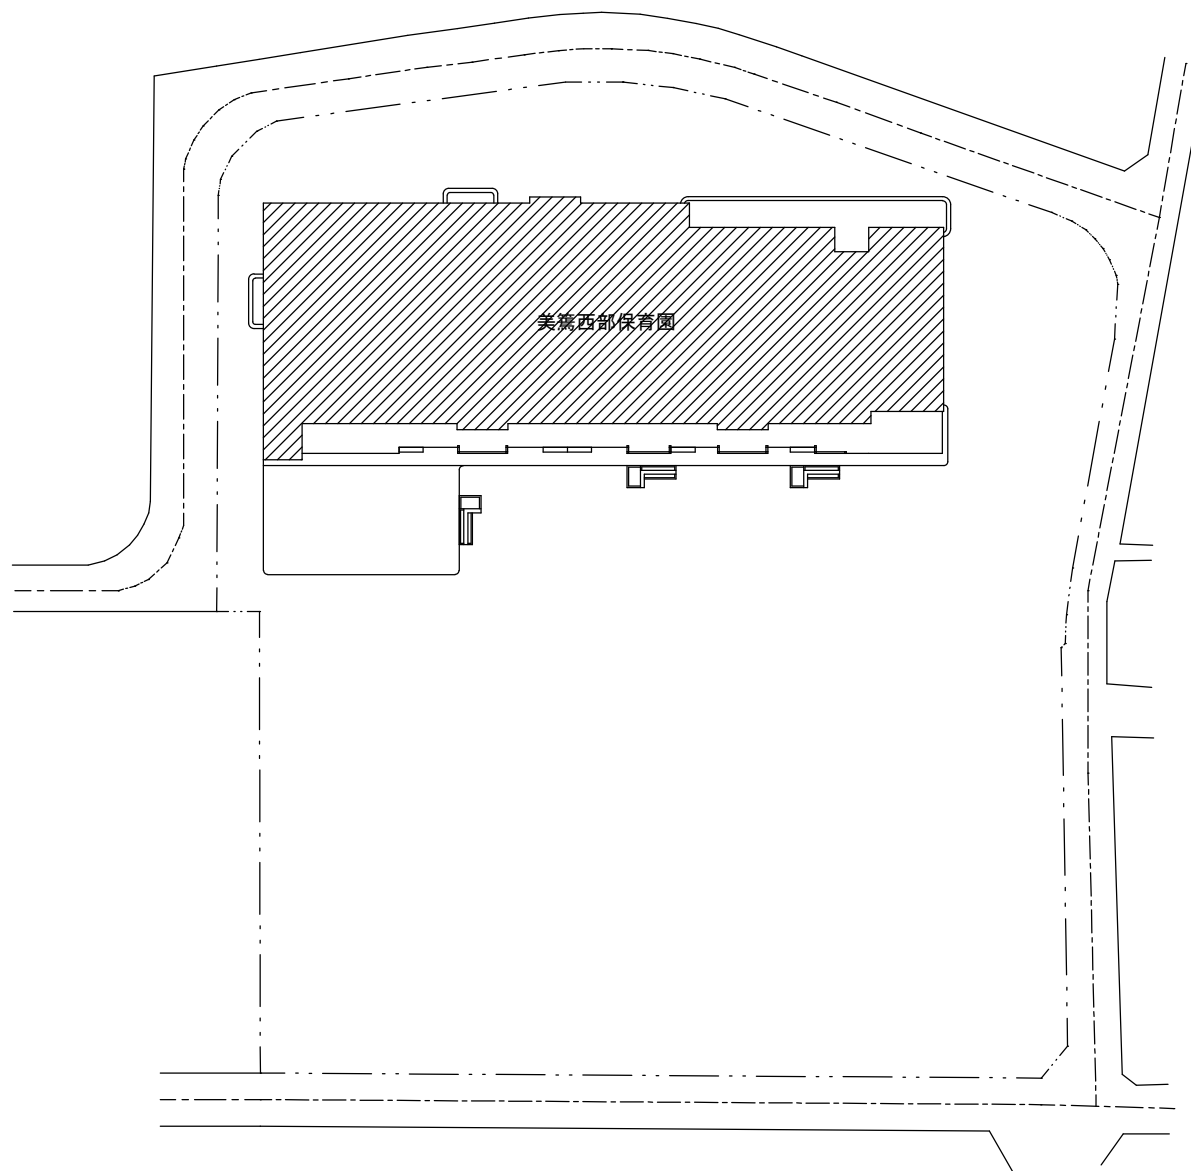


配置図 S=1:500

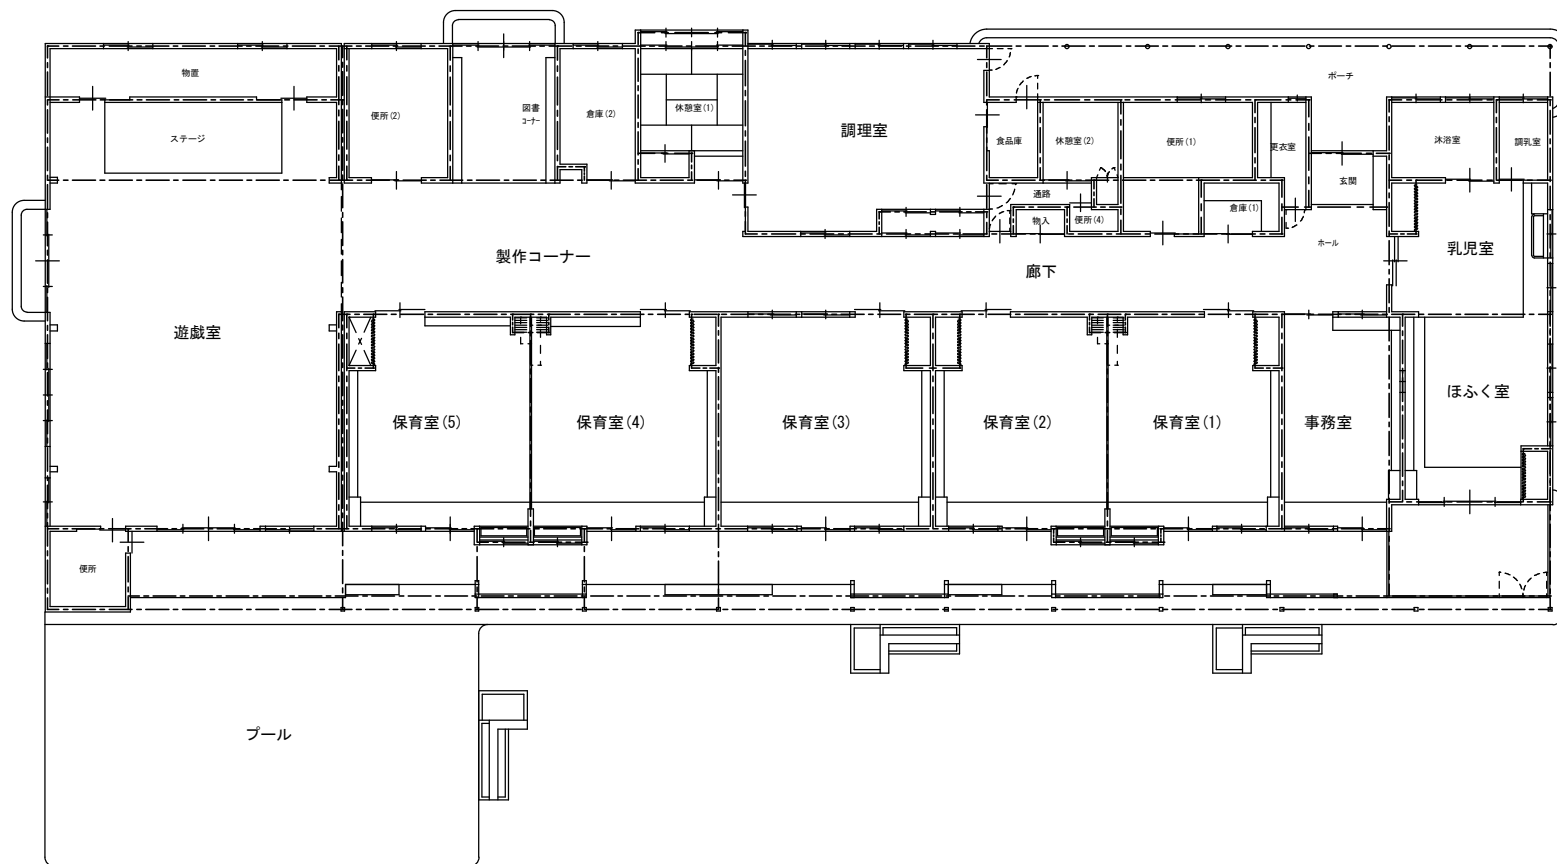

1階平面図 S=1:200

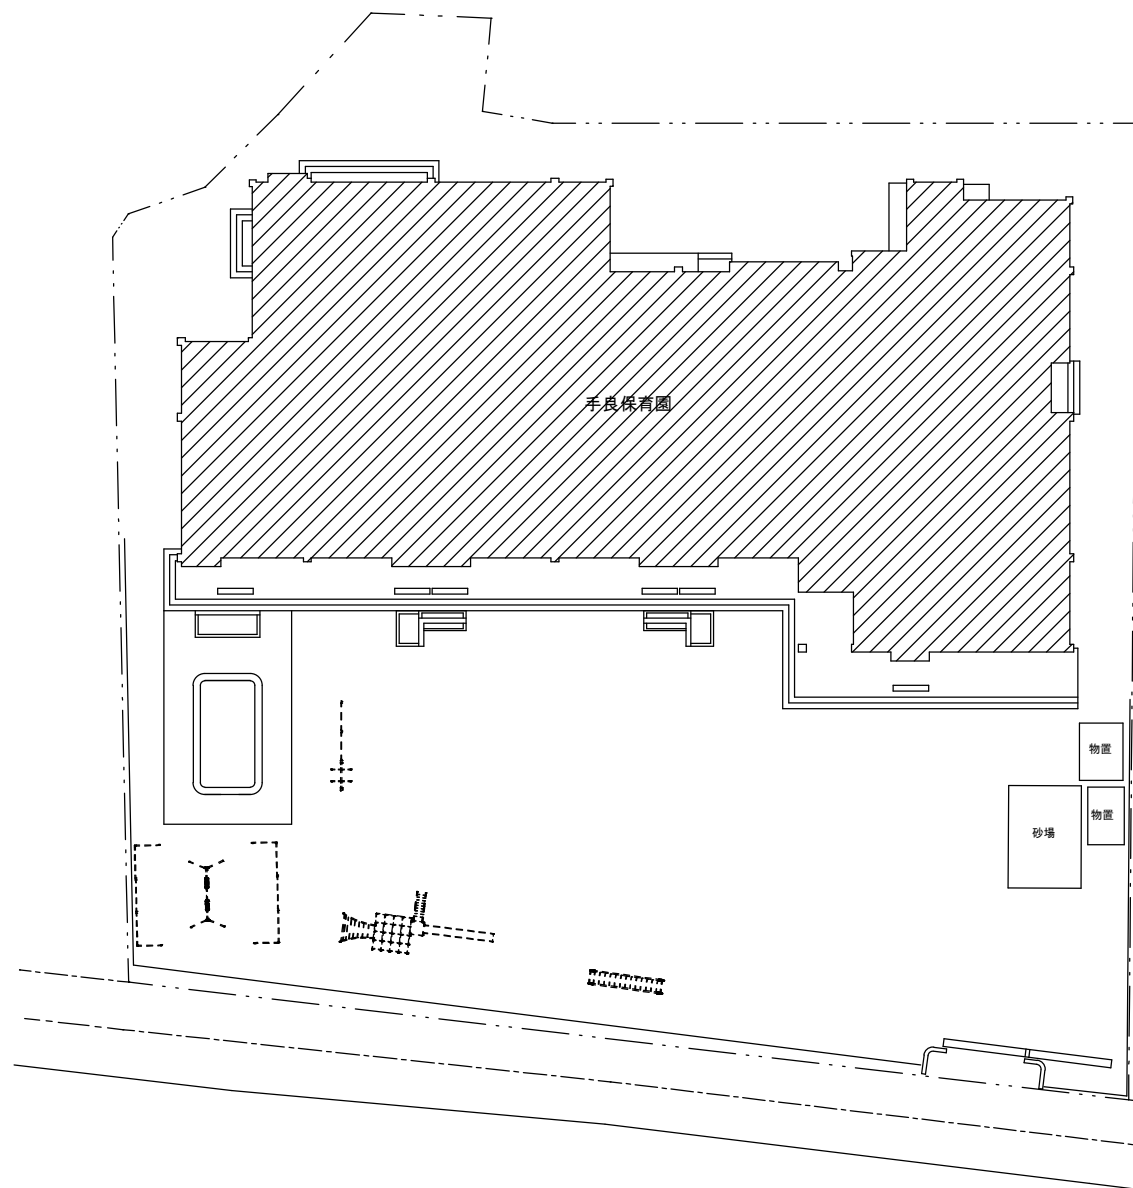

配置図 S=1:300

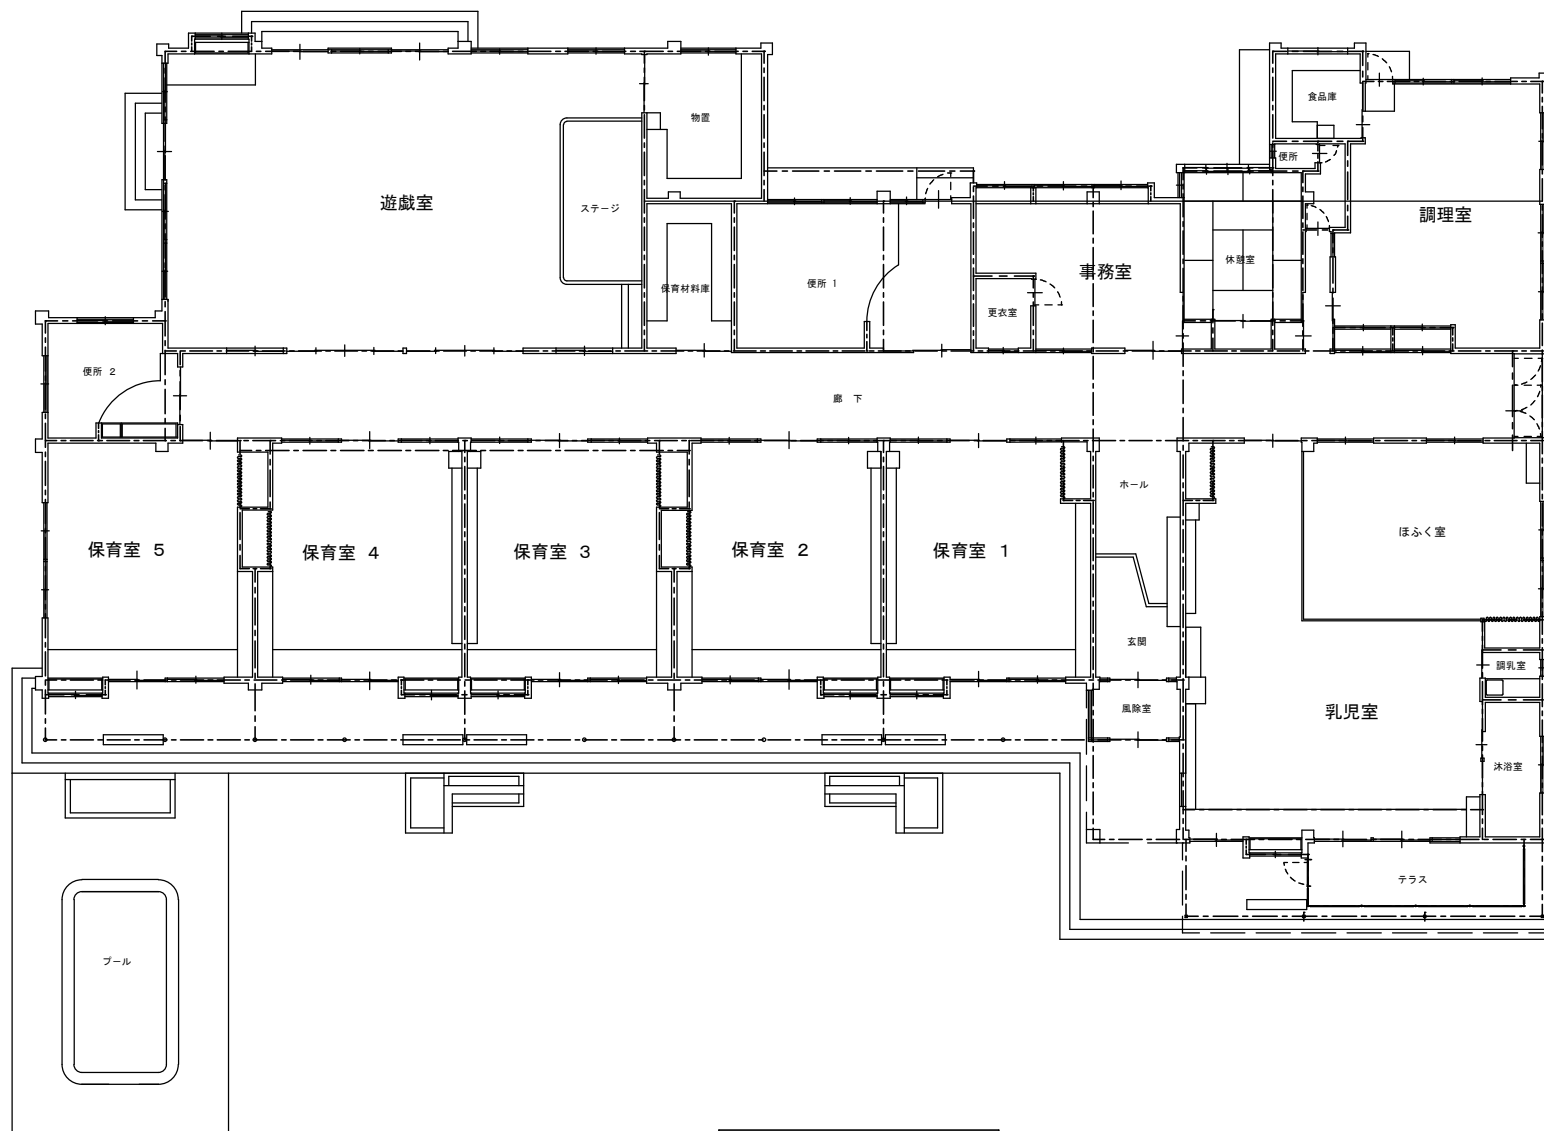

1階平面図 S=1:200

