



402001

伊那市下水道台帳施設平面図


	401504
402001	402002
402003	402004



令和八年三月

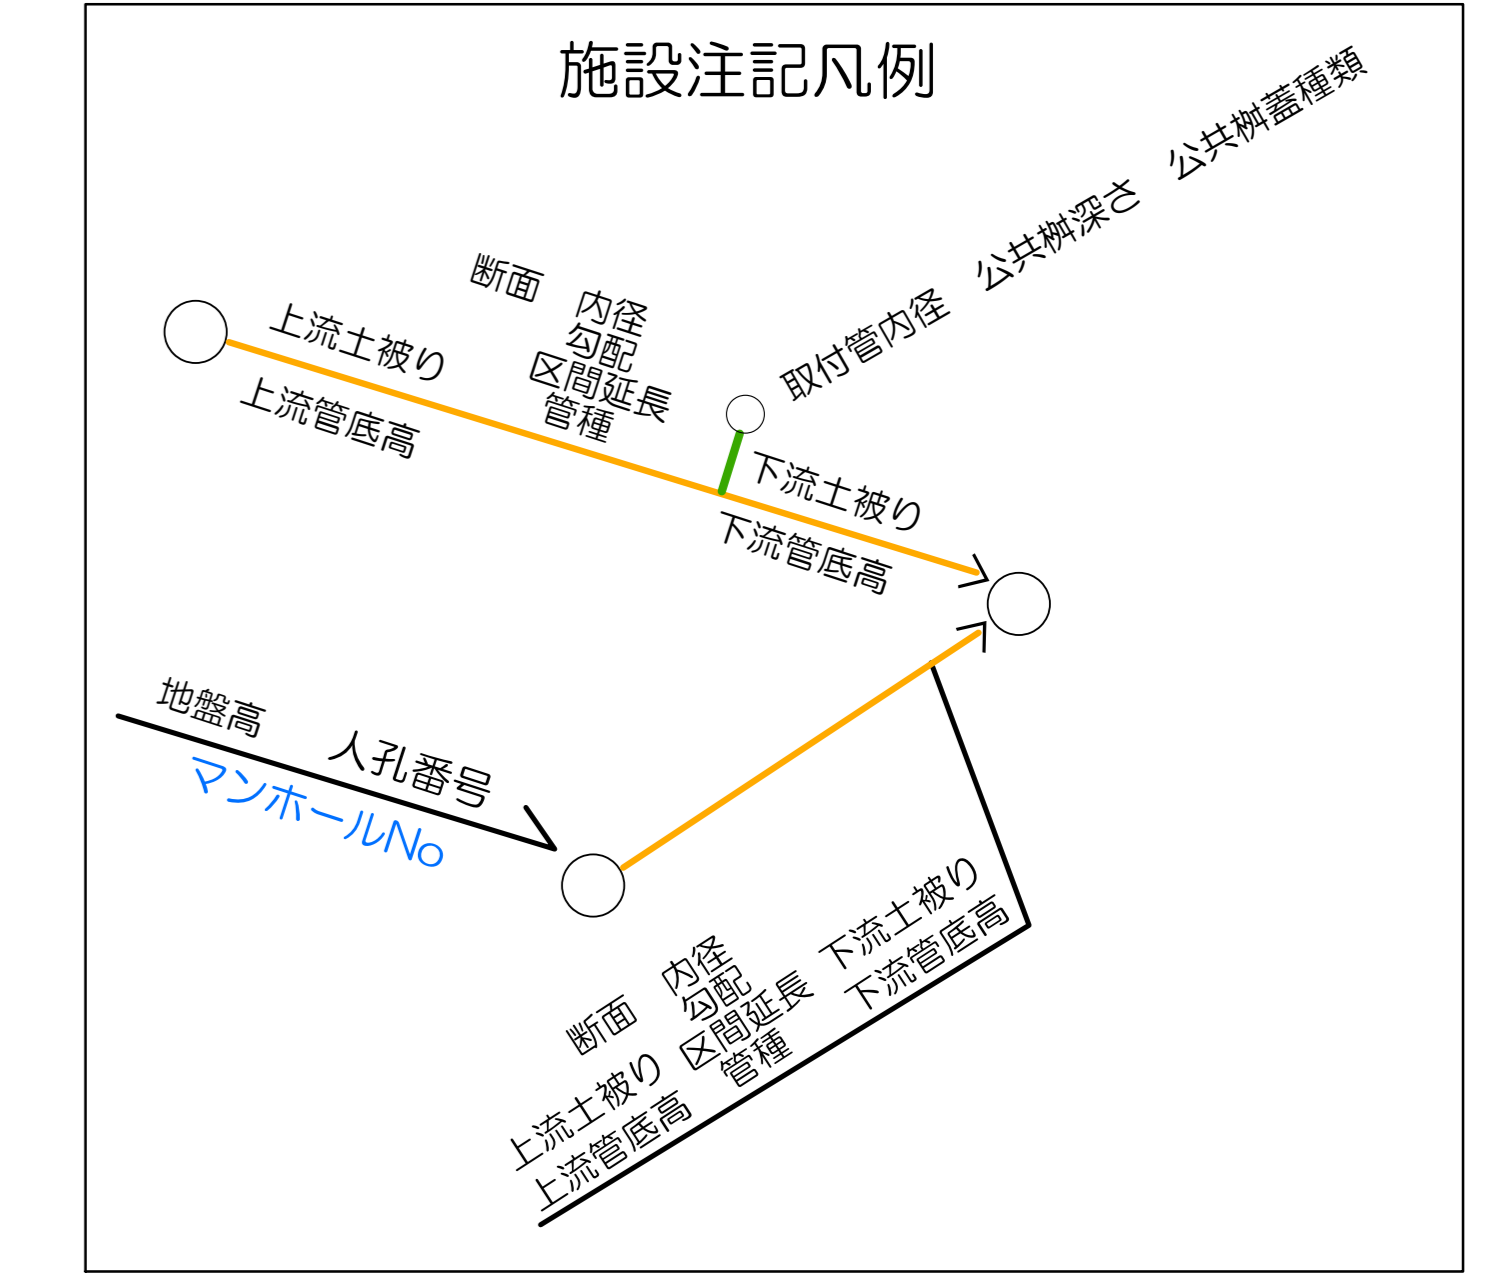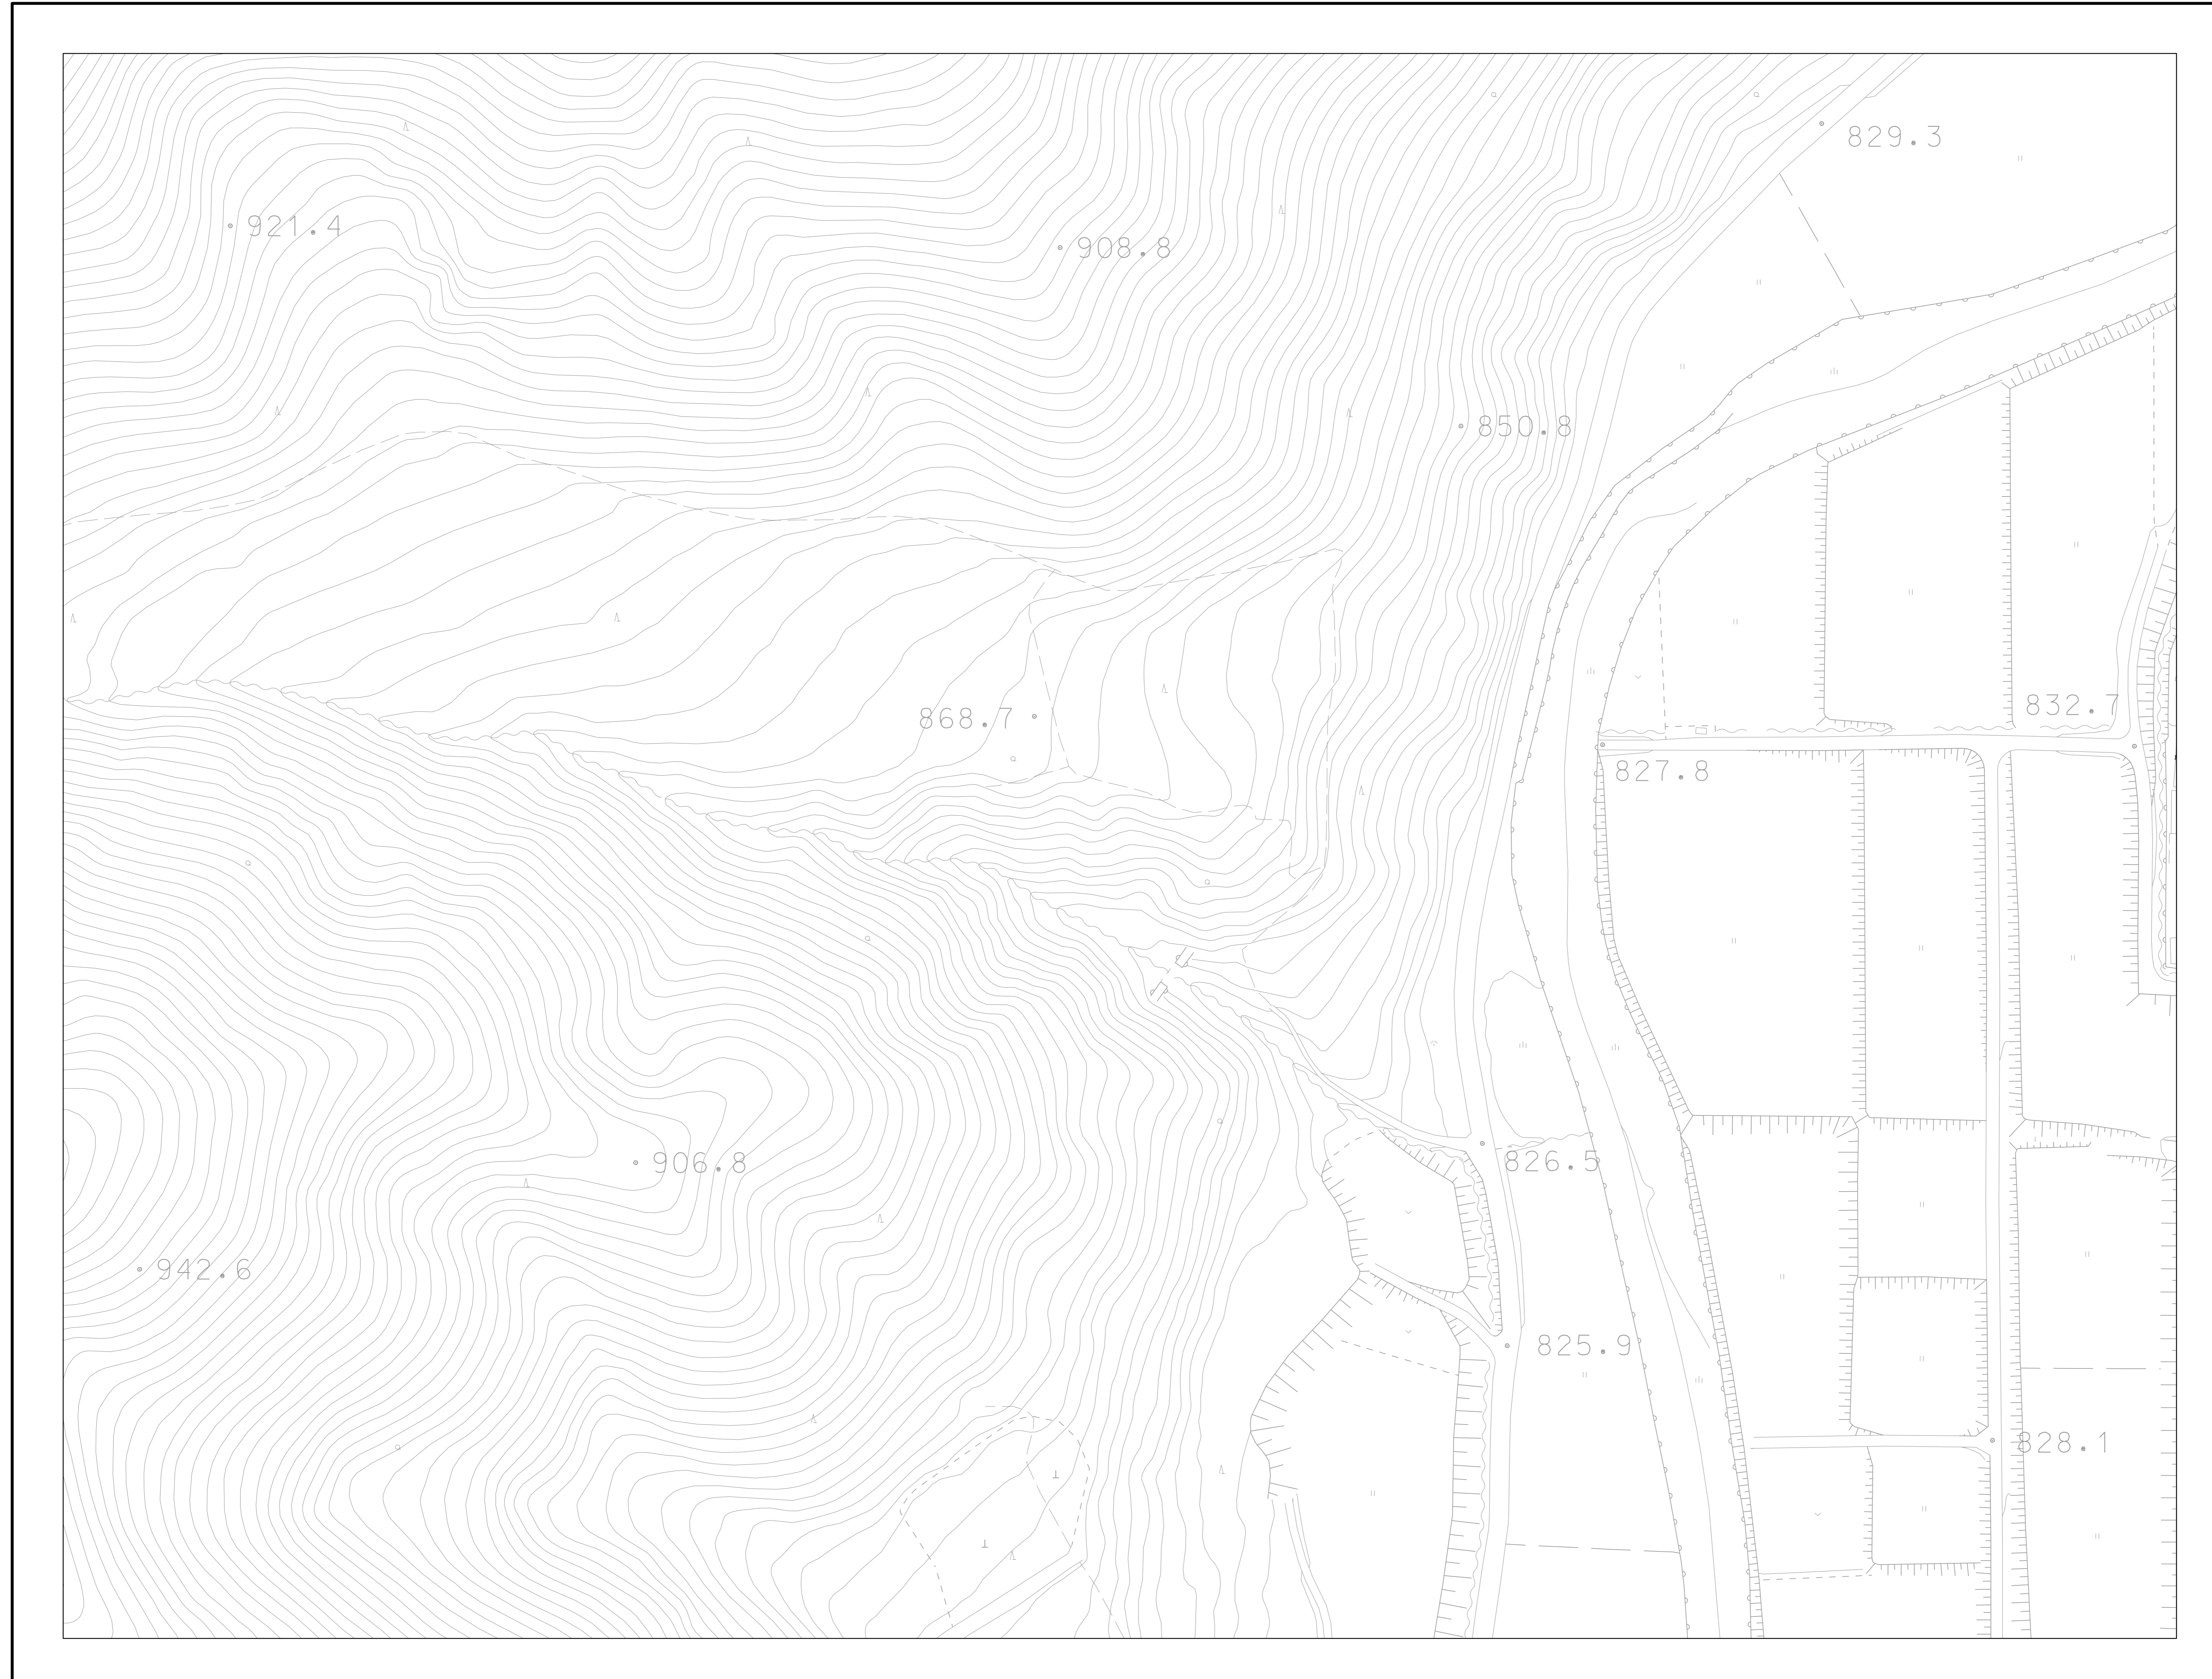

1:500

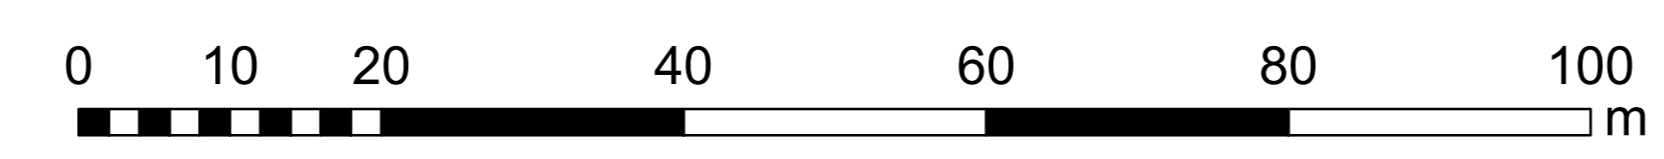

伊那市 水道部