



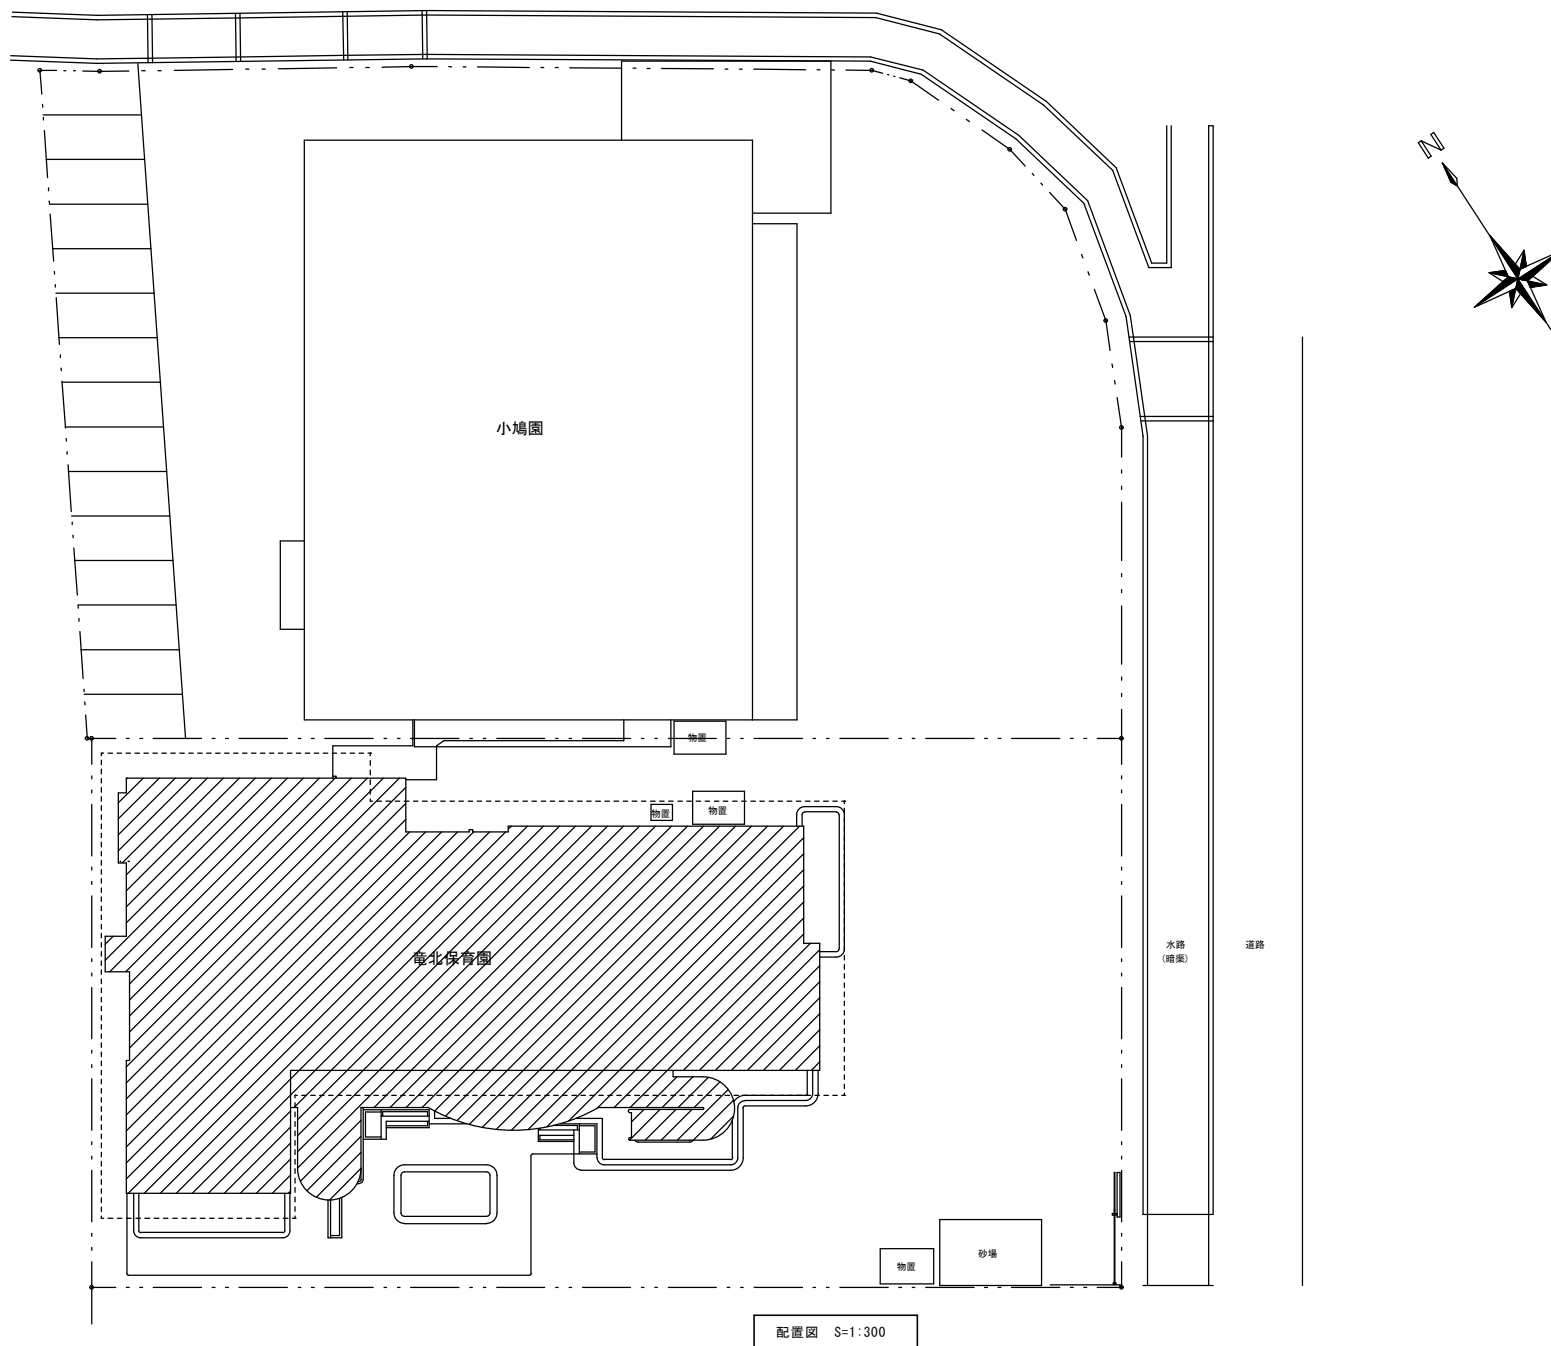


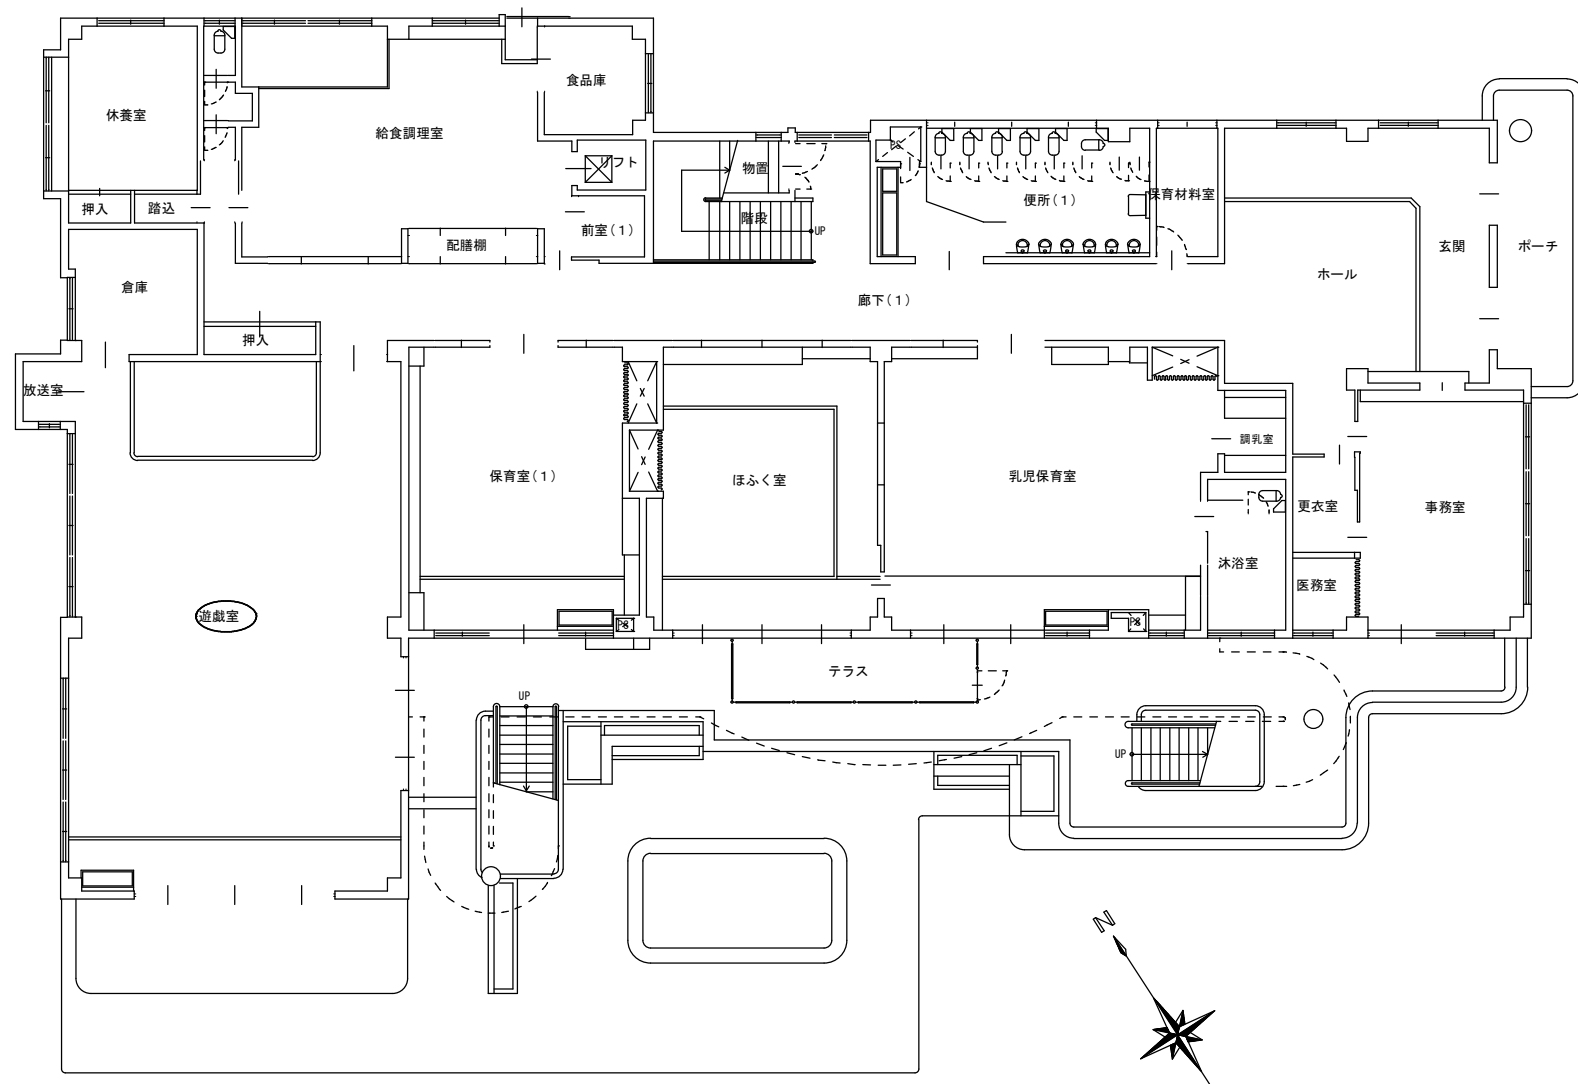


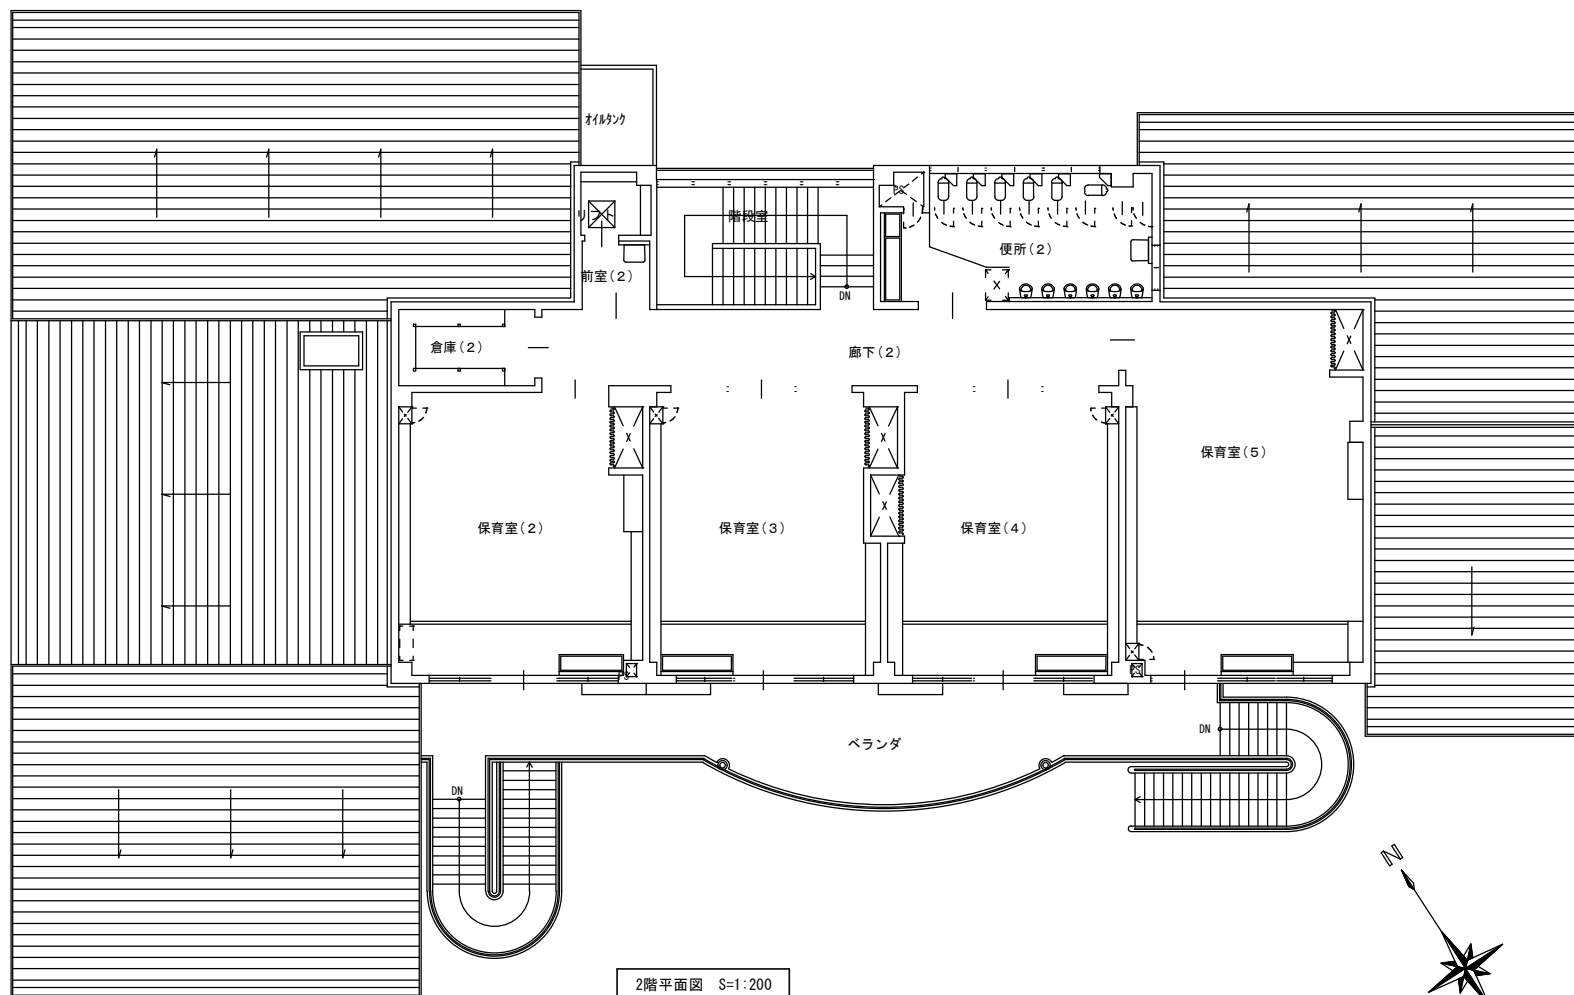


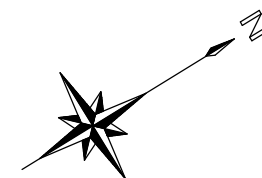

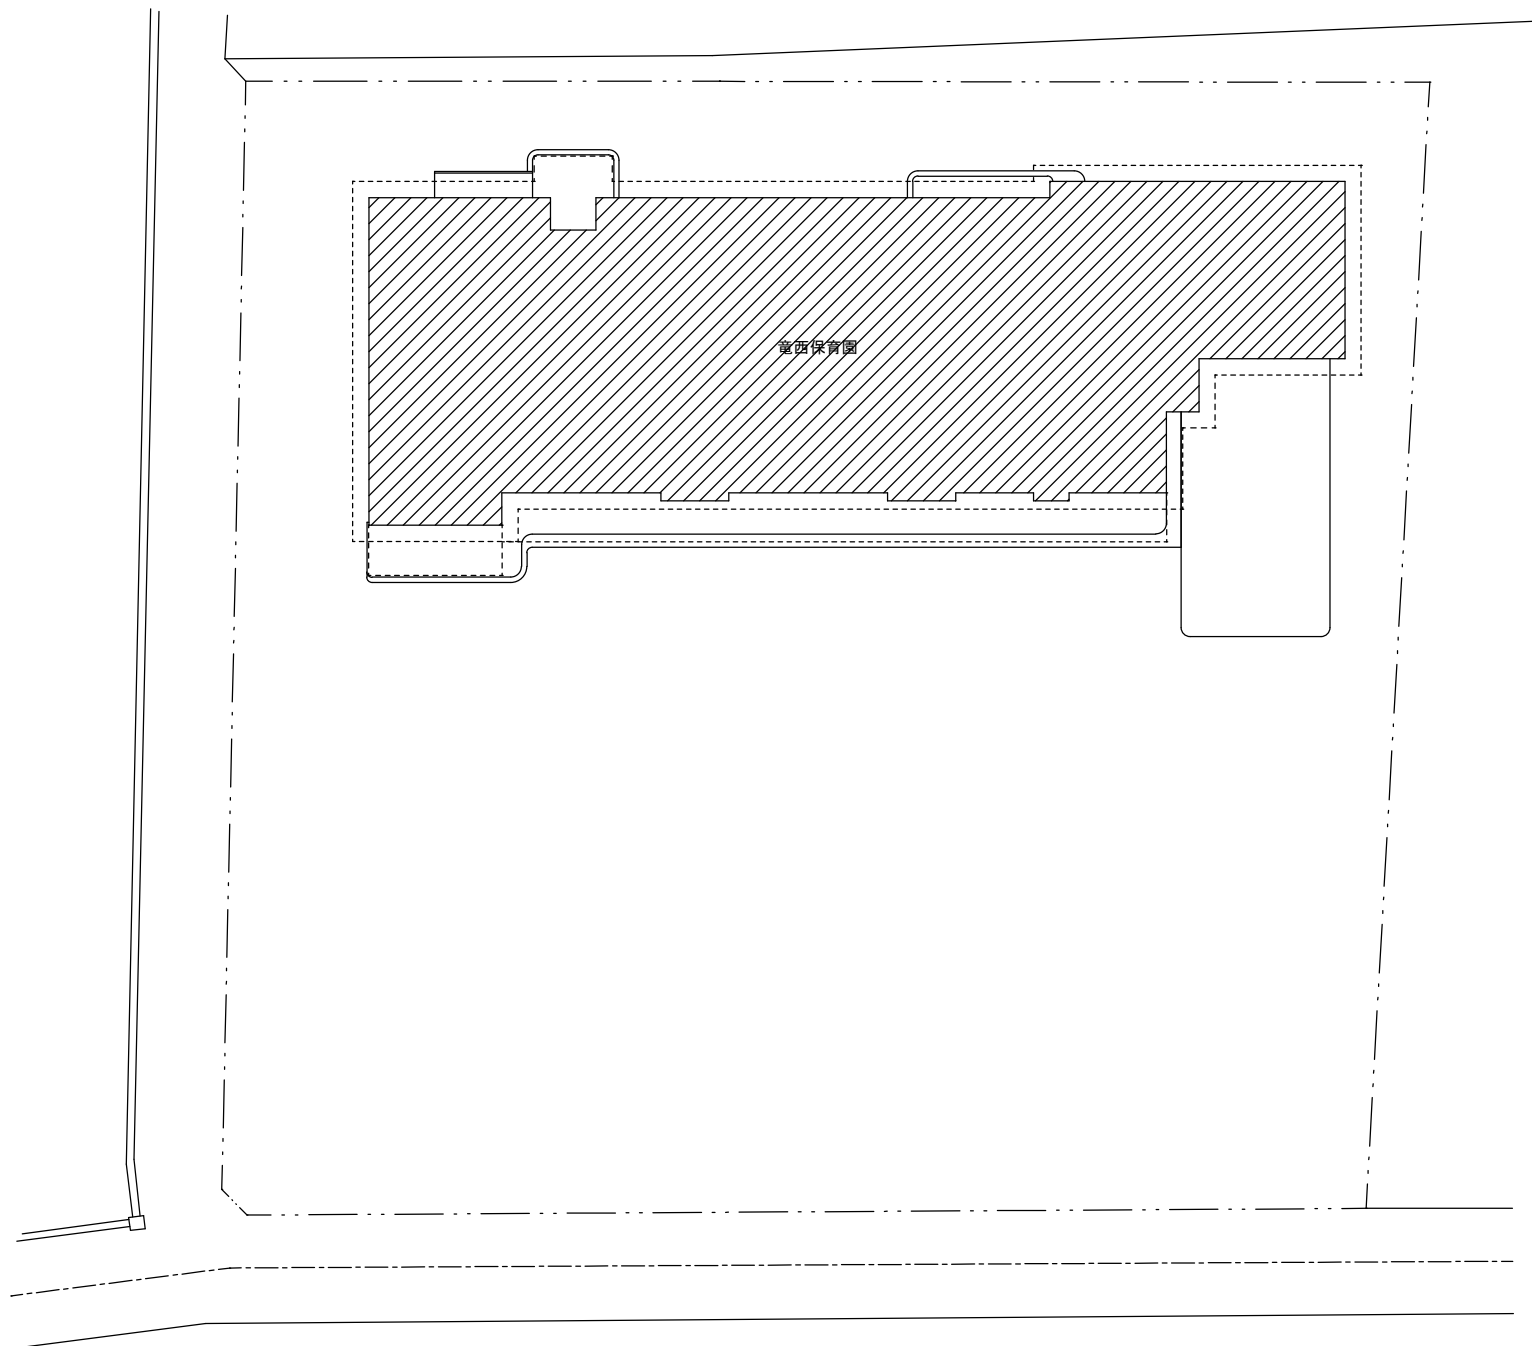

配置図 S=1:300

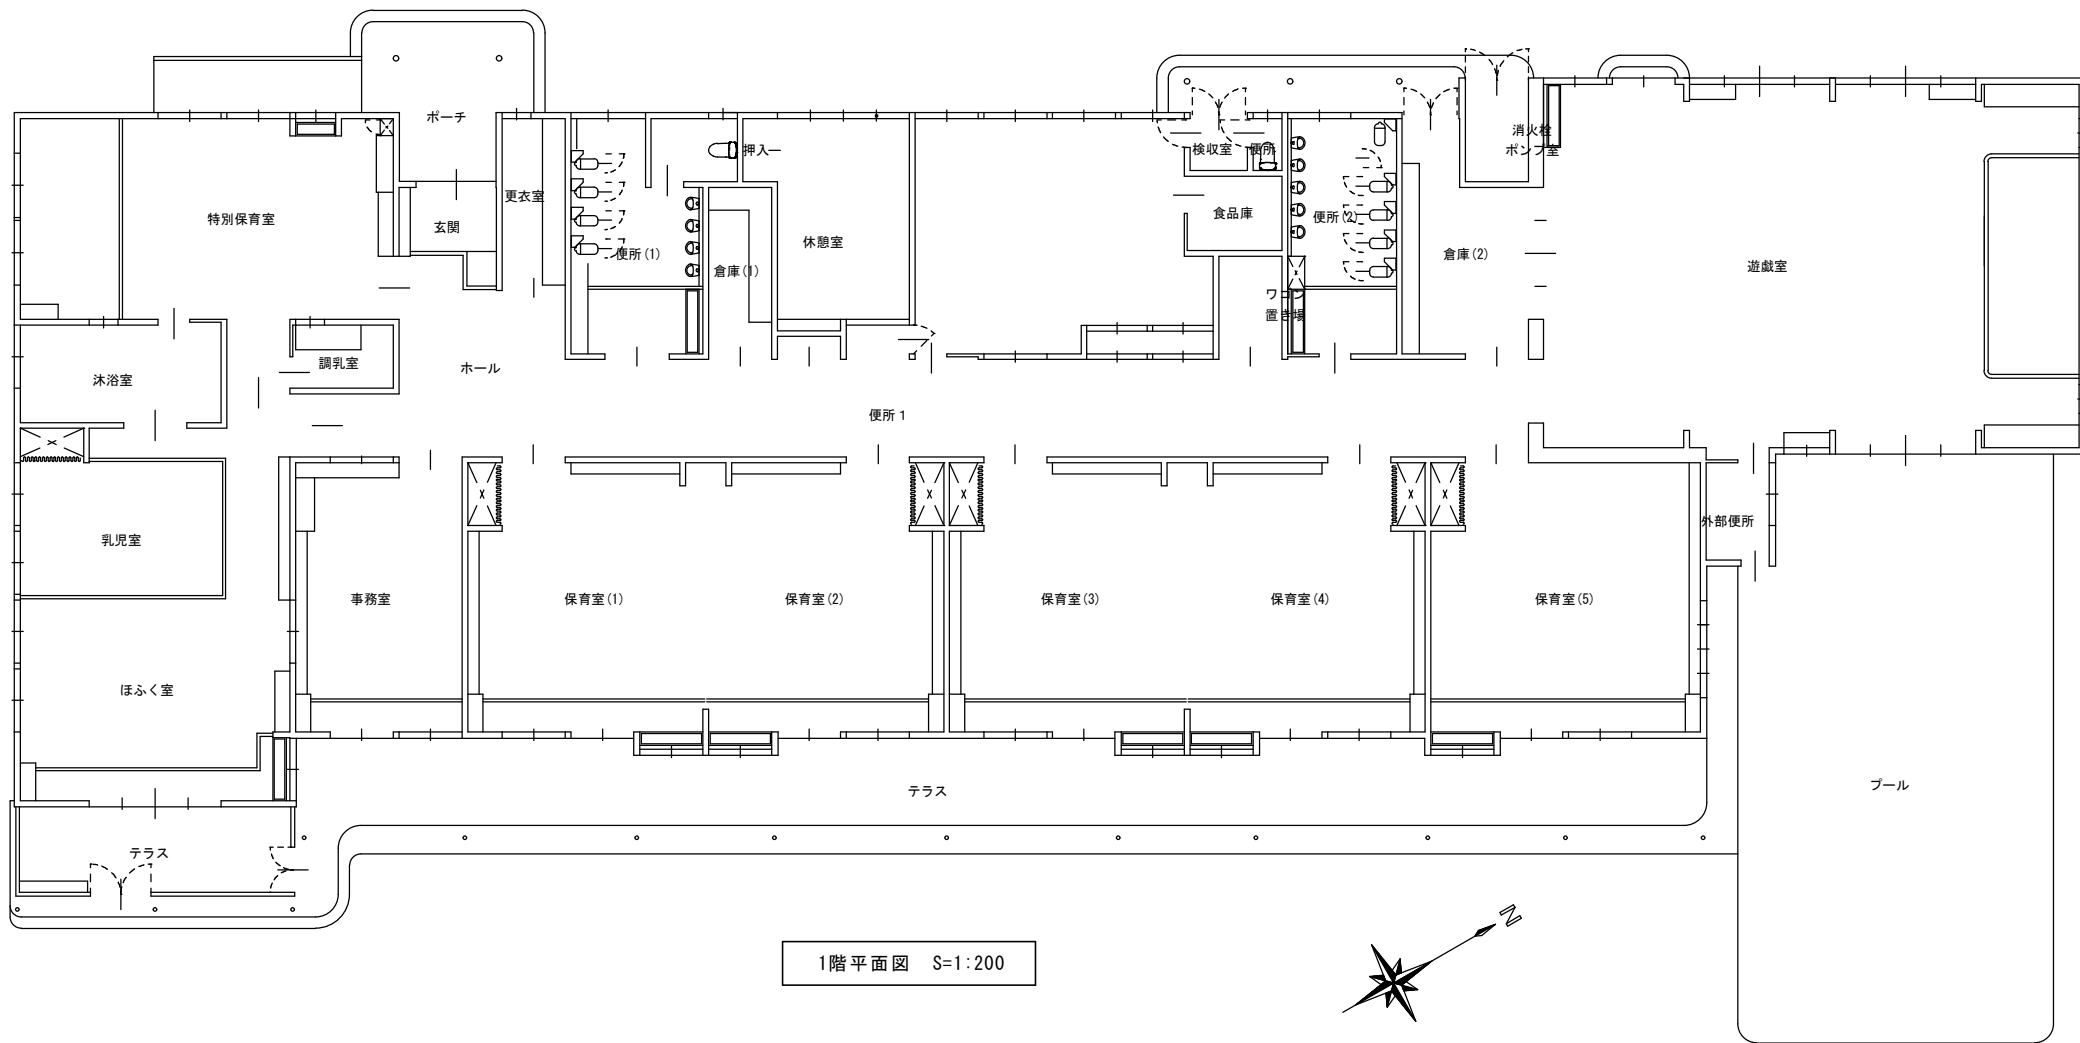


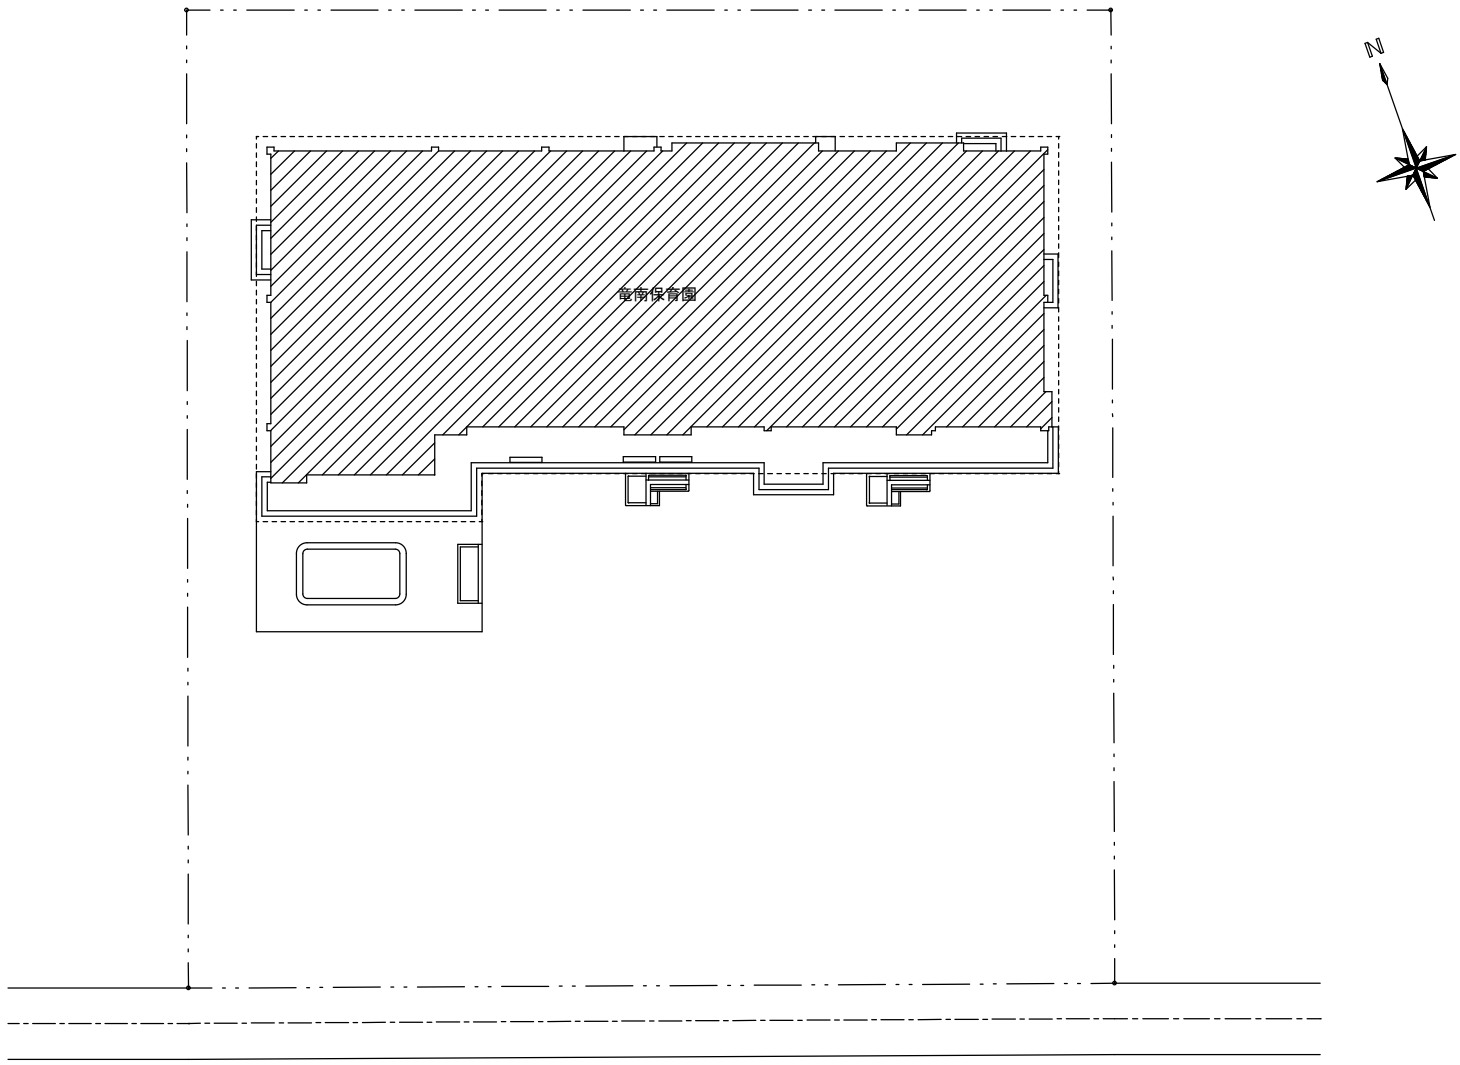


配置図 S=1:300





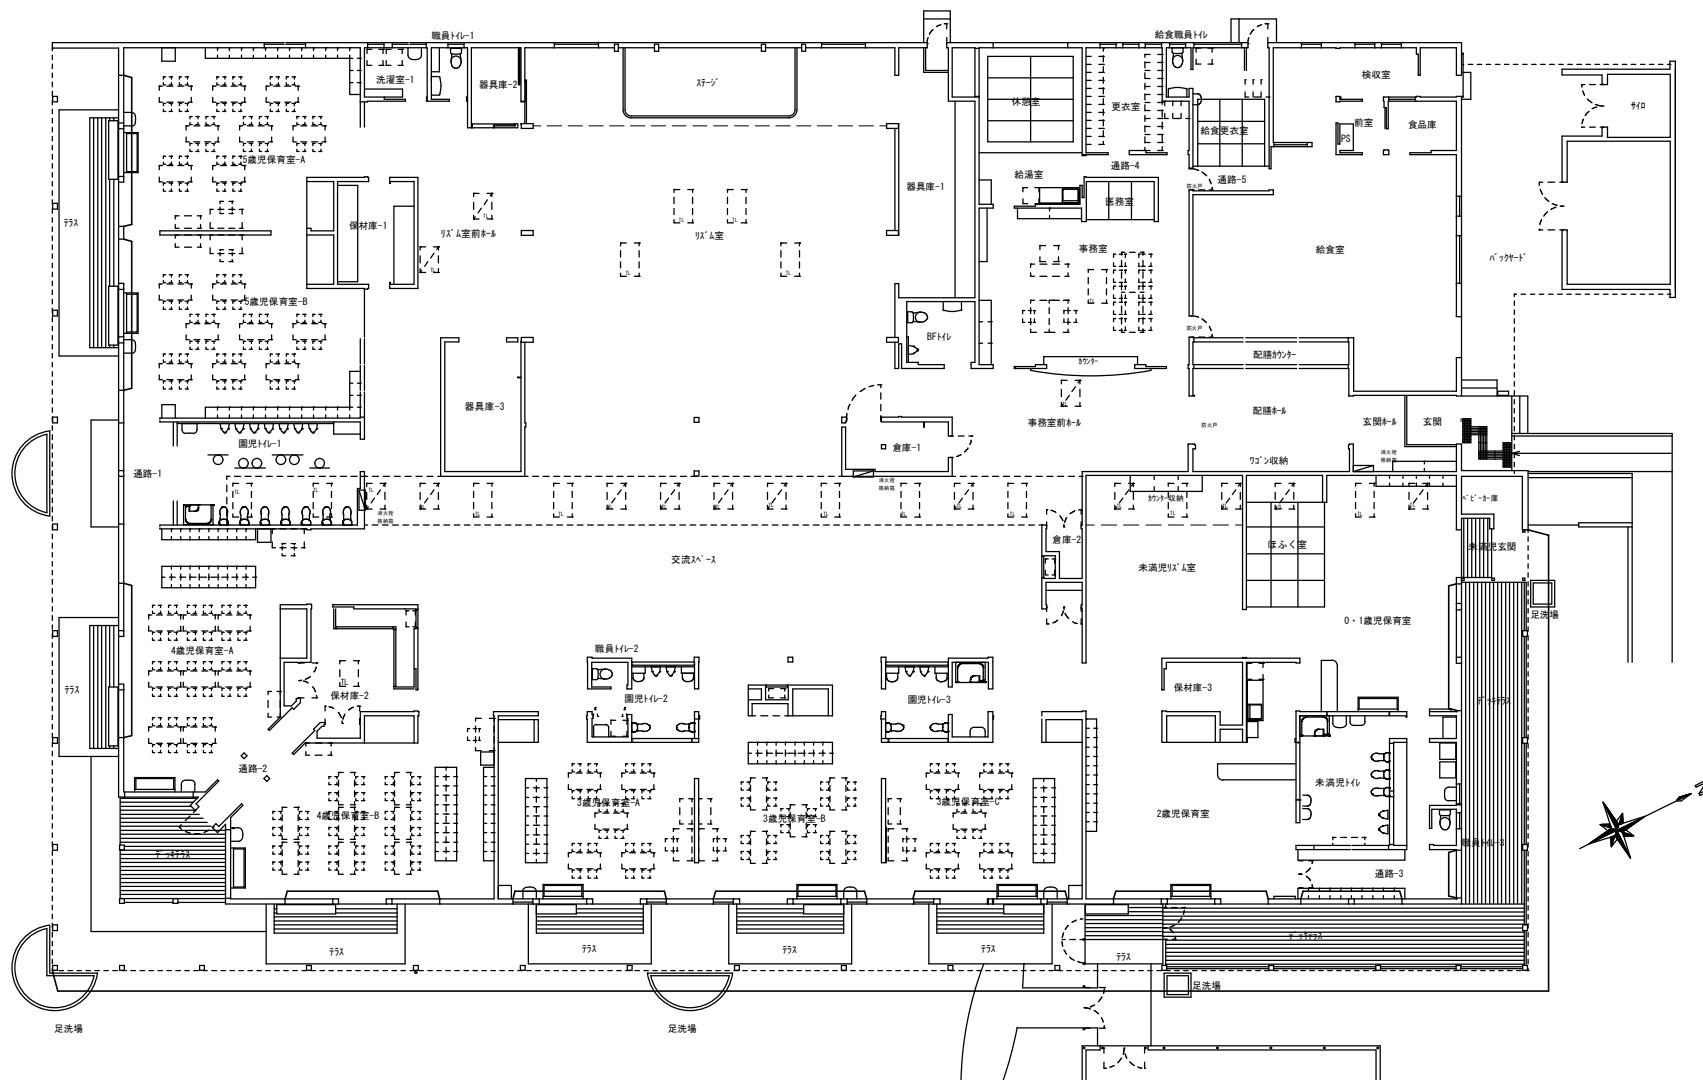

1階平面図 S=1:200

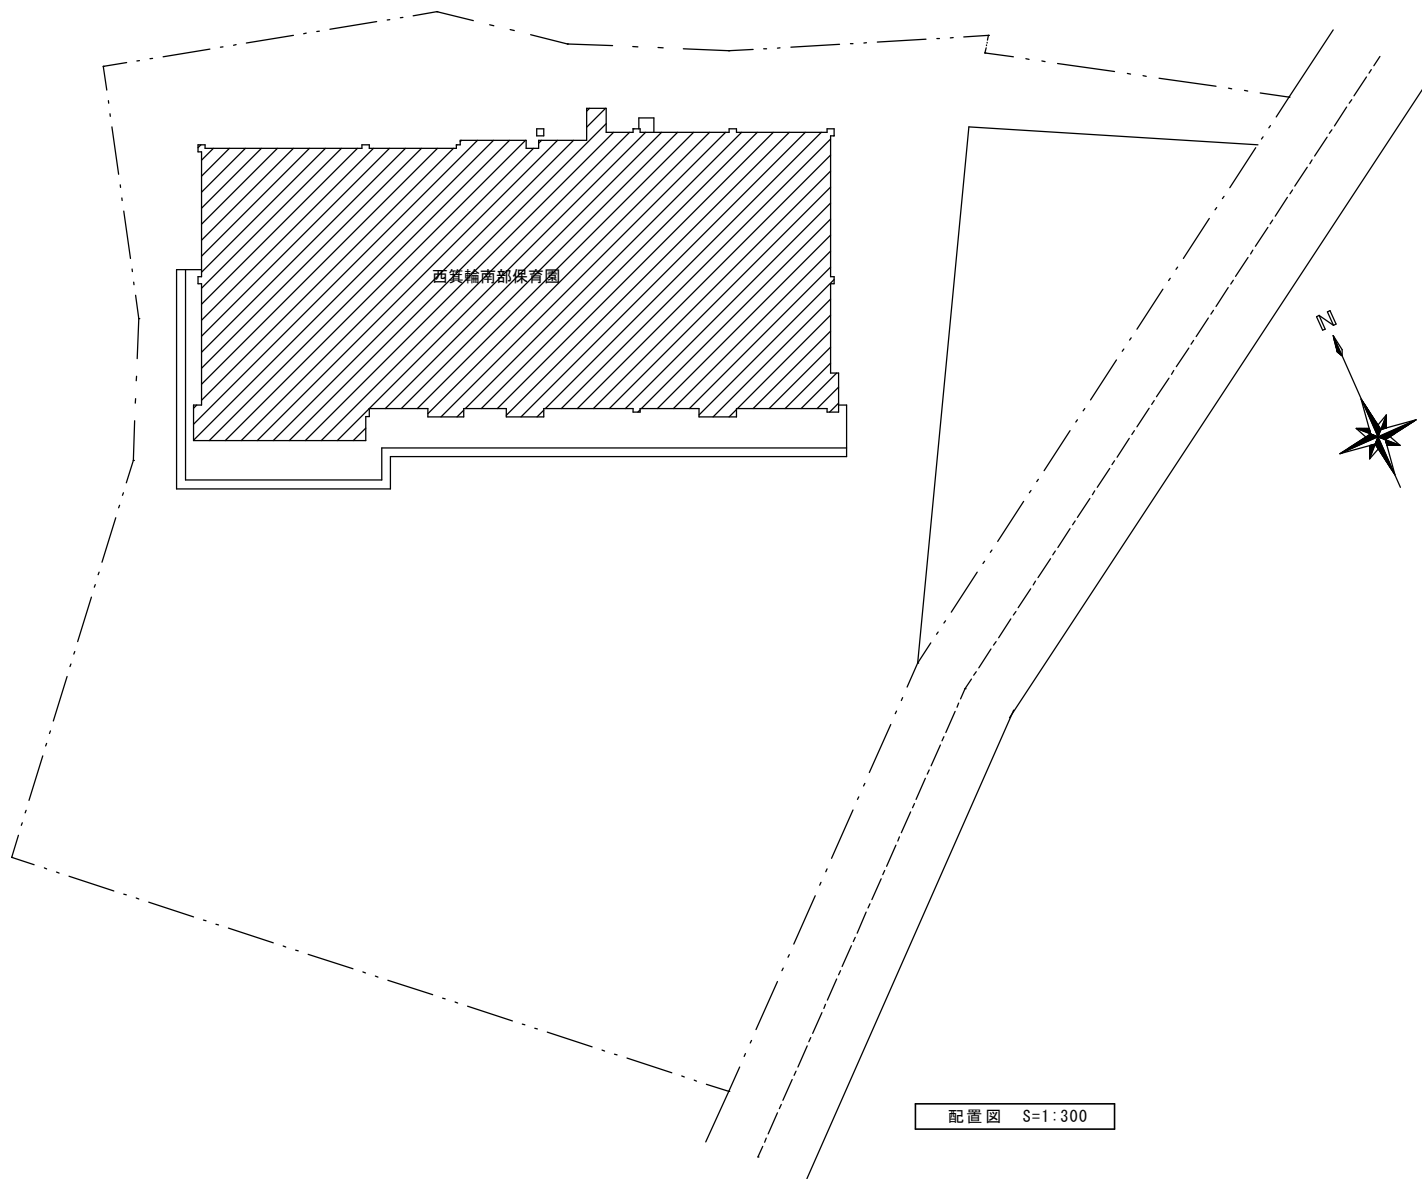




1階平面図 S=1:200









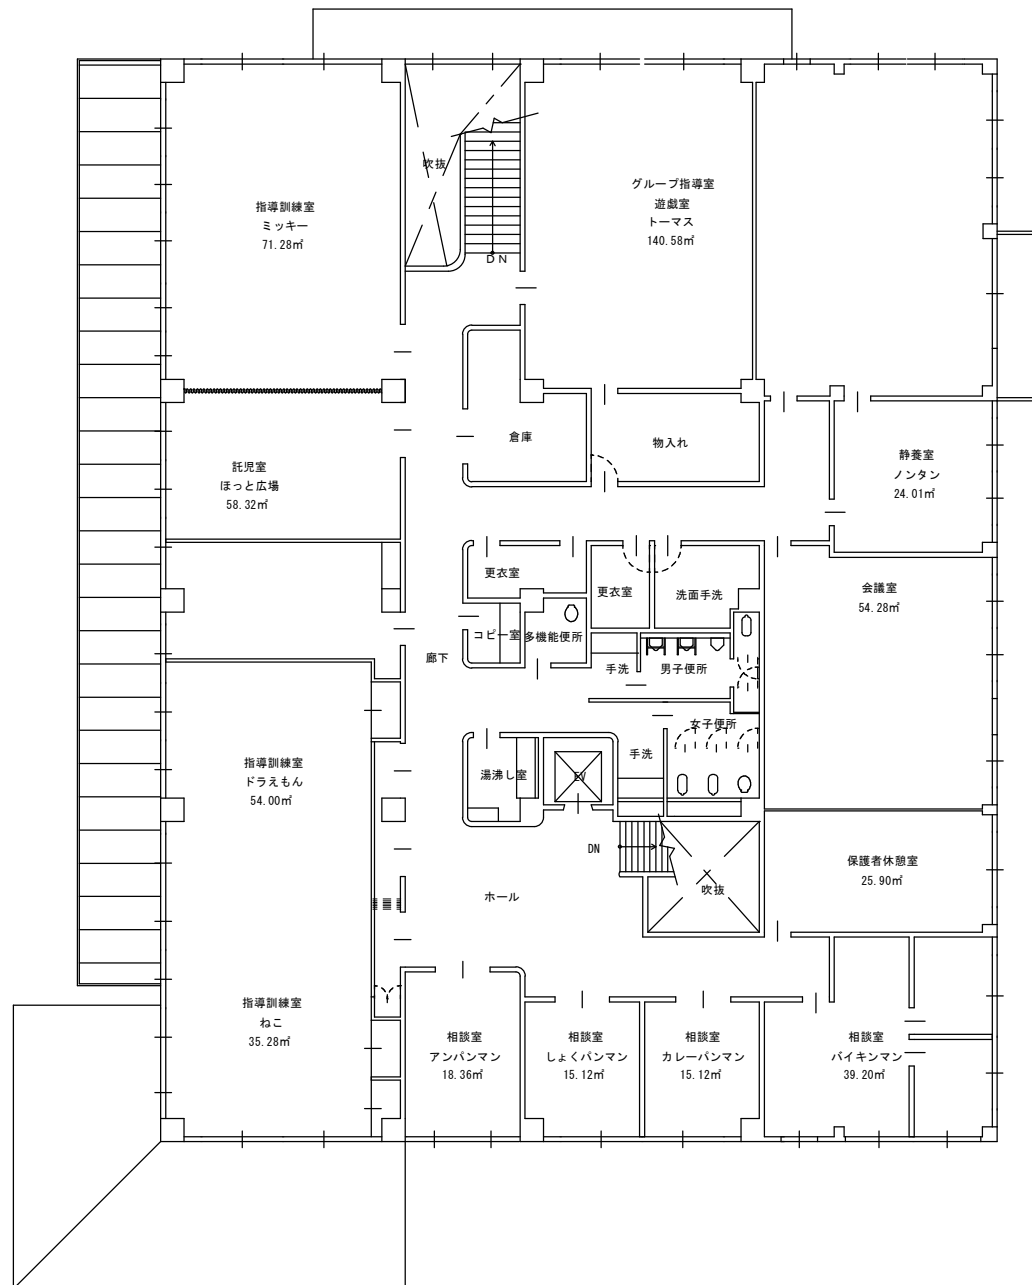

2階平面図 S=1:200



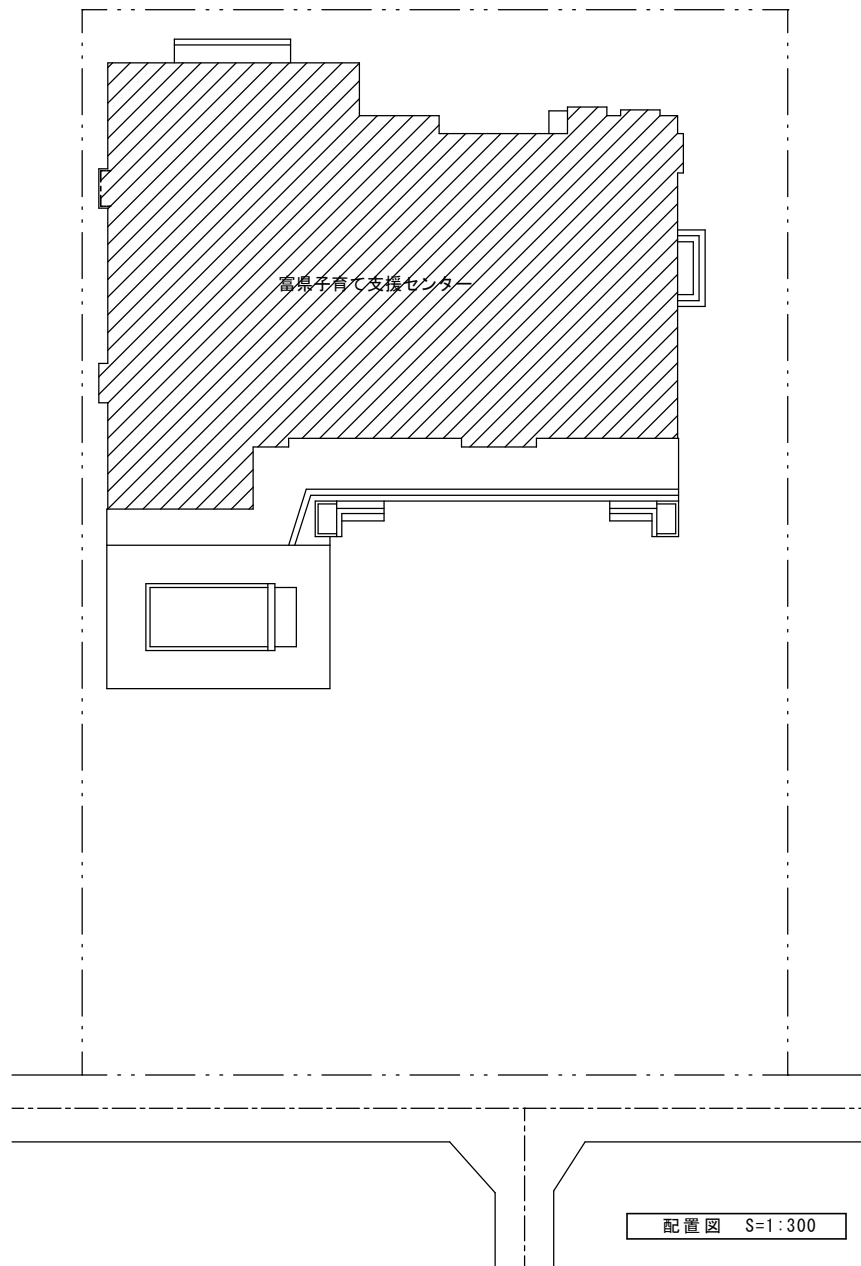

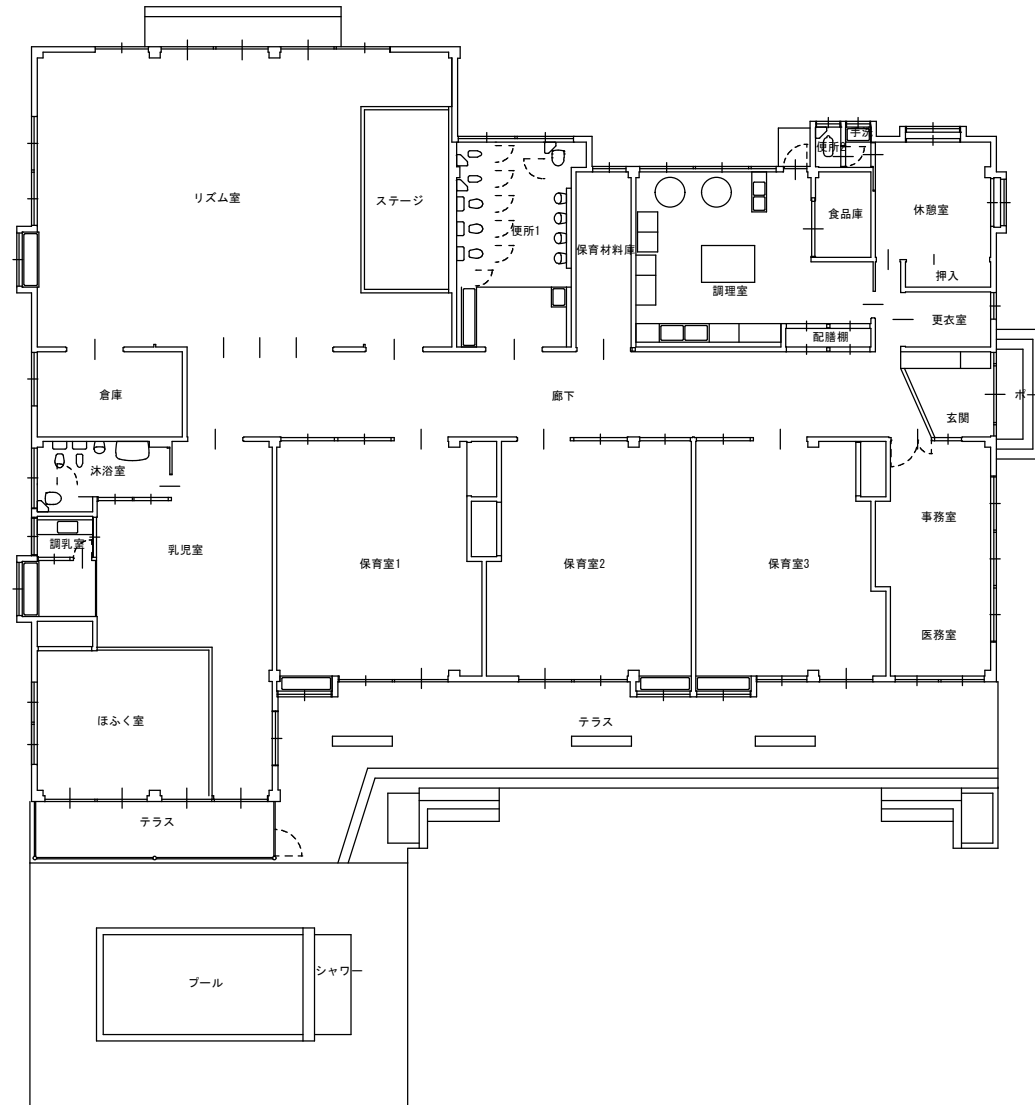

1階平面図 S=1:200